


**CDM 2015 RESIDUAL RISKS**

1. It is assumed that a competent Principal Contractor with the relevant skills, knowledge and experience of construction of this type of work and location will be appointed, and will be aware of the typical hazards.
2. Work required to and within the immediate vicinity of existing buildings. Contractor to be aware of associated structural risks and presence of services.

The above residual risks are for non-standard hazards. It is assumed that a competent contractor familiar with the construction of this type of work will be appointed who will be aware of the standard hazards.

**KEY**

- Proposed Construction (A) - Asphalt
- Proposed Construction (B) - Asphalt

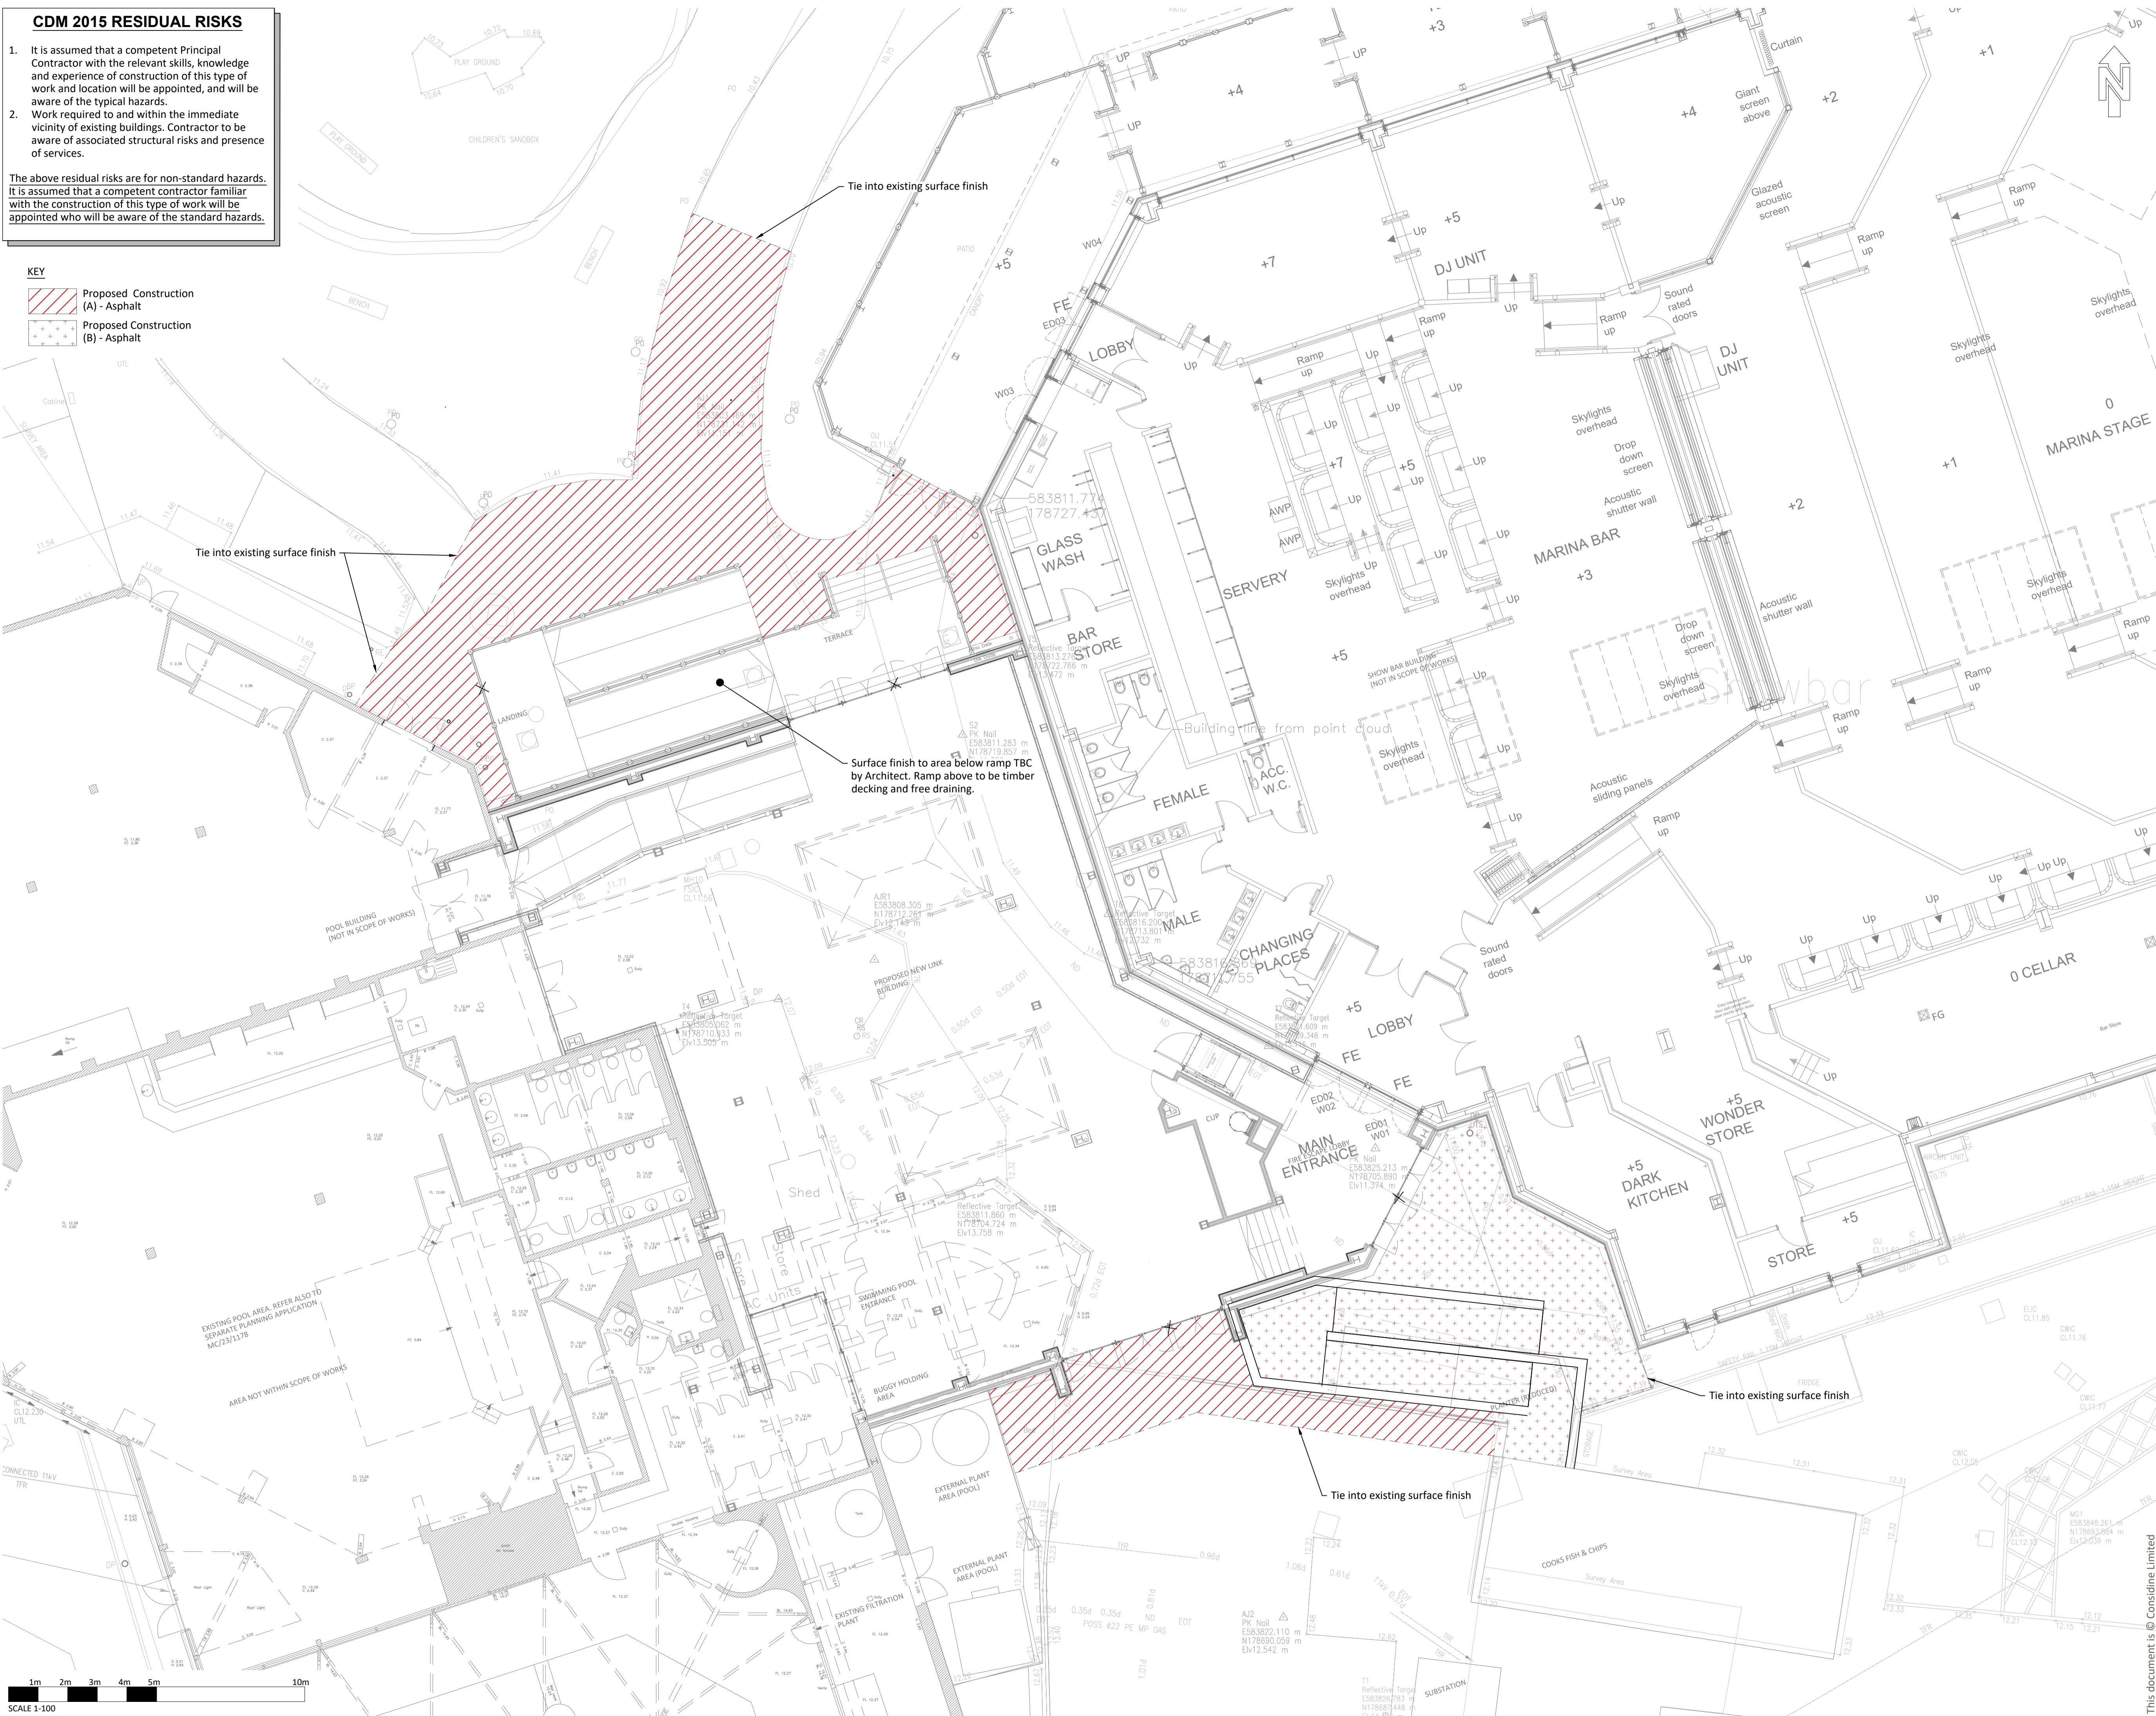

DO NOT SCALE THIS DRAWING. ALL SETTING OUT TO ARCHITECT'S DETAILS AND DRAWINGS

THIS DRAWING IS TO BE READ IN CONJUNCTION WITH ALL OTHER RELEVANT DRAWING ISSUES AND THE SPECIFICATION.

- Notes:**
- G1. All building materials, components and workmanship to comply with the appropriate public health acts, building regulations, british standards and codes of practice and the appropriate manufacturer's recommendations.
  - G2. For all specialist work see relevant drawings.
  - G3. Any discrepancies, errors or omissions to be reported to the project co-ordinator for further instructions before commencement of works.
  - G4. The Engineer is not responsible for dimensions, except where shown on his drawings. All setting out information, dimensions, etc, shall be calculated from the Architect's drawings.



C01	Construction Issue.	SJ	MIF	08.12.23
P01	Preliminary Issue.	SJ	MIF	05.10.23
Rev	Amendment	Drn	Chk	Date

**considine**  
civil + structural engineers  
25 Hollingworth Court, Turkey Mill  
Ashford Road, Maidstone, Kent ME14 5PP  
t: 01622 919918 e: info@considine.co.uk  
www.considine.co.uk

Client: **HAVEN LEISURE LTD**

Project: **HAVEN HOLIDAY PARKS - ALLHALLOWS ALLHALLOWS, ROCHESTER ME3 9QD**

Drawing Title: **CONSTRUCTION AREAS**

Considine ref	drawn by	date	drawing scales	original paper size		
5720	SJ	SEP 23	1:100@A1	A1		
drawing reference	originator	volume	level	type	role	number
5720-CON-00-XX-DR-C-1520						

This document is © Considine Limited

status:	APPROVED
revision:	CONSTRUCTION ISSUE
C01	