




TO RADWINTER.

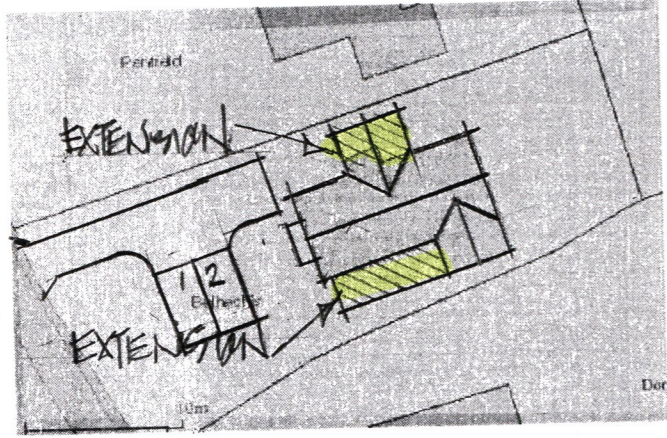


BLOCK/ROOF PLAN 1:500



LOCATION PLAN 1:2500

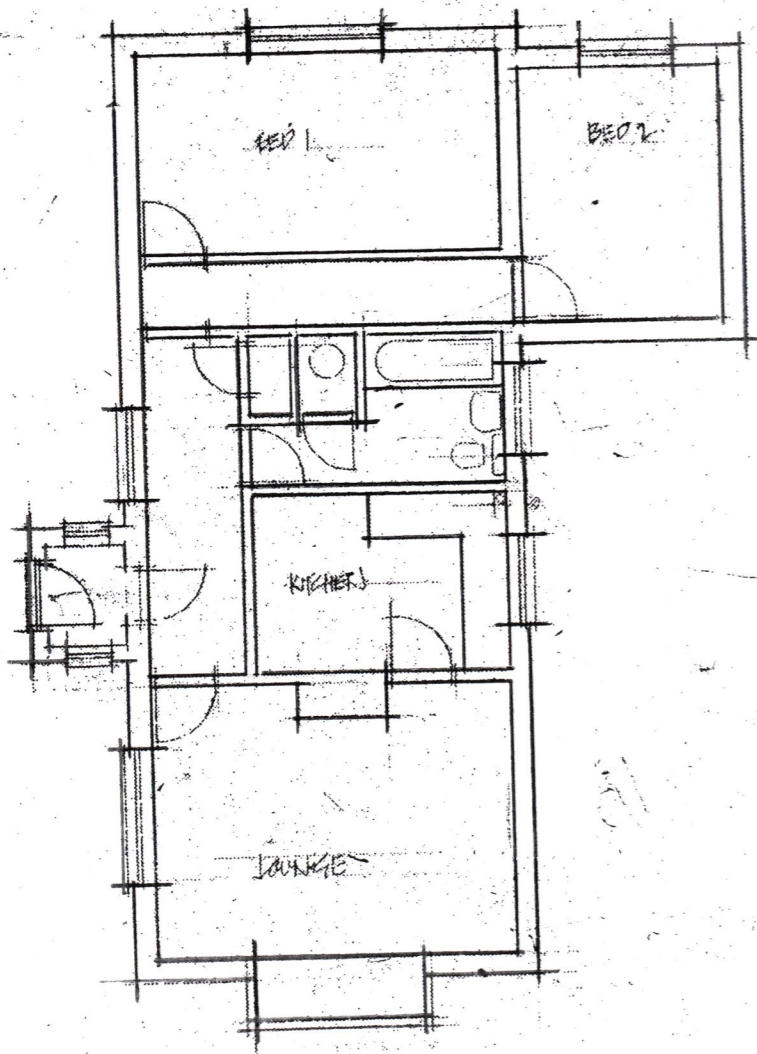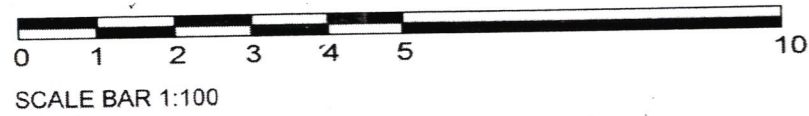

EXISTING PLAN 1:100

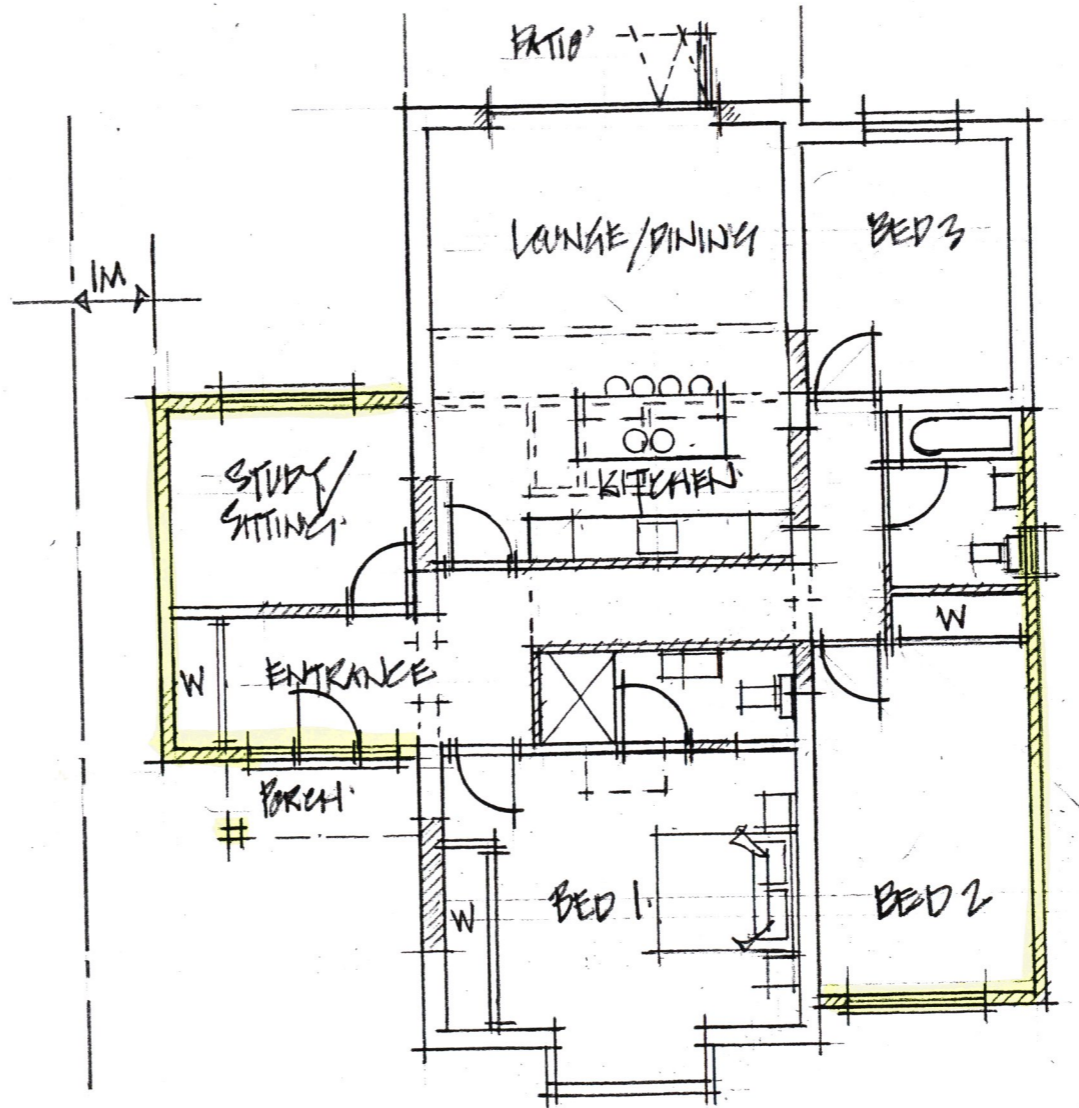

PROPOSED PLAN 1:100

PRINT @ A3 SHEET SIZE

JOB TITLE		
BELMECHLE HIGH ST, GLEAMFORD		
DRAWING TITLE		
EXISTING AND PROPOSED PLANS BLOCK & LOCATION		
REVISIONS		
A	PARKING	11.12.23
SCALE	DATE	DRAWN
1:100	DEC 23	
DRAWING NO.		
LP 1123.01 A		