



PROPOSED FRONT ELEVATION

New gable roof to existing window with profiled concrete roof tiles to match existing

White framed upvc 1/2 glazed side access door to match existing


Dark grey composite front door with sidelight & fanlight

Profiled concrete roof tiles to match existing

White framed upvc windows to match existing

Dark grey composite garage door

Smooth render finish to new and existing walls to match existing

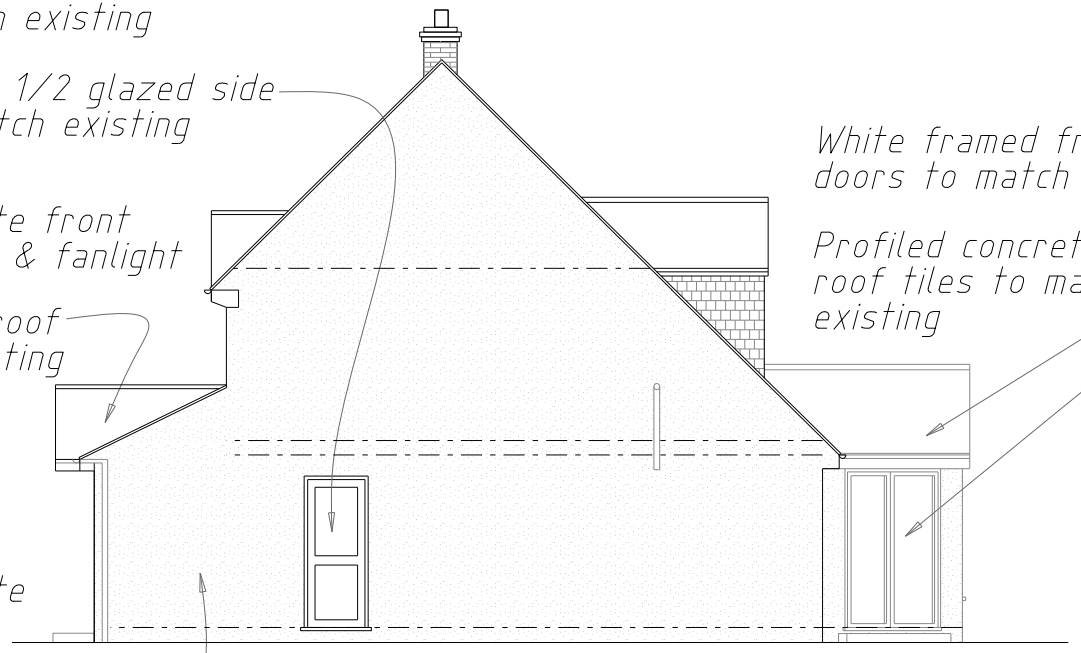

PROPOSED SIDE ELEVATION (W)

White framed french doors to match existing

Profiled concrete roof tiles to match existing



PROPOSED REAR ELEVATION


Profiled concrete roof tiles to match existing & 2no. velux rooflights

White framed upvc windows to match existing

White framed sliding doors & french door to match existing

White framed upvc windows to match existing

Smooth render finish to new and existing walls to match existing

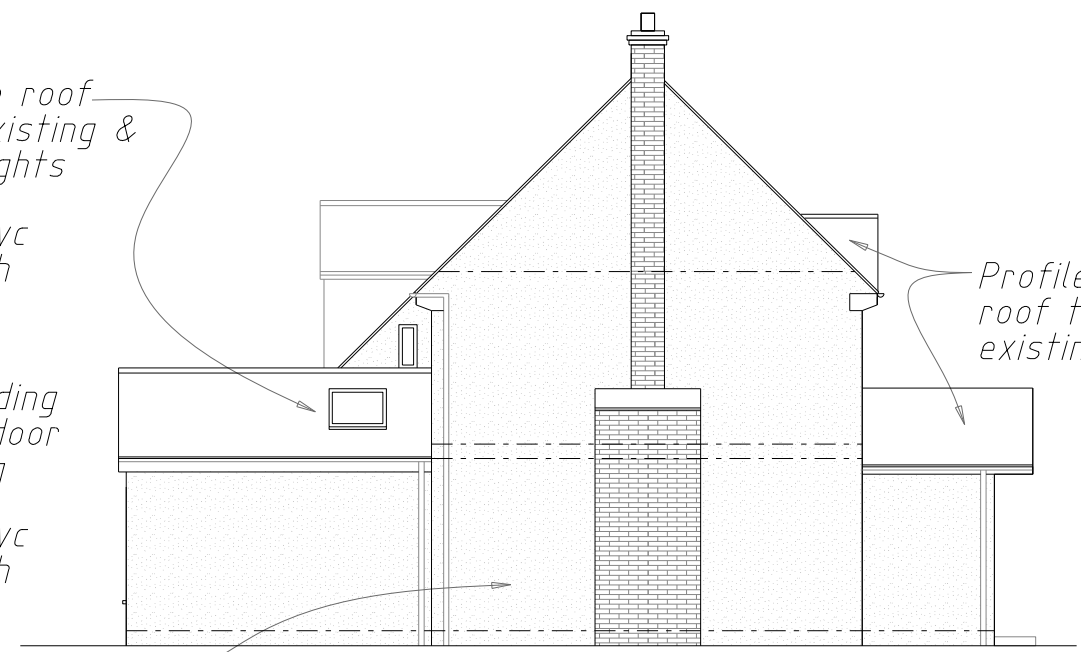

PROPOSED SIDE ELEVATION (E)

Profiled concrete roof tiles to match existing



36 RAMBLING WAY

36 Rambling Way Potten End HP42SF			
FOR Mr & Mrs Dunne			
PROPOSED ELEVATIONS			
1:100@A3	NOV '23	DEP	INT
DEPE	07	-	-
BLACKWOOD - ARCHITECTS			
3 Carrera House Merlin Centre Gatehouse Close Aylesbury HP19 8DP			
Tel: 01296 399959			