





EXISTING FRONT ELEVATION

- Profiled concrete roof tiles*
- White framed upvc windows*
- Pebbledash render*
- Clay facing brick walls*
- Vertical boarded garage door*

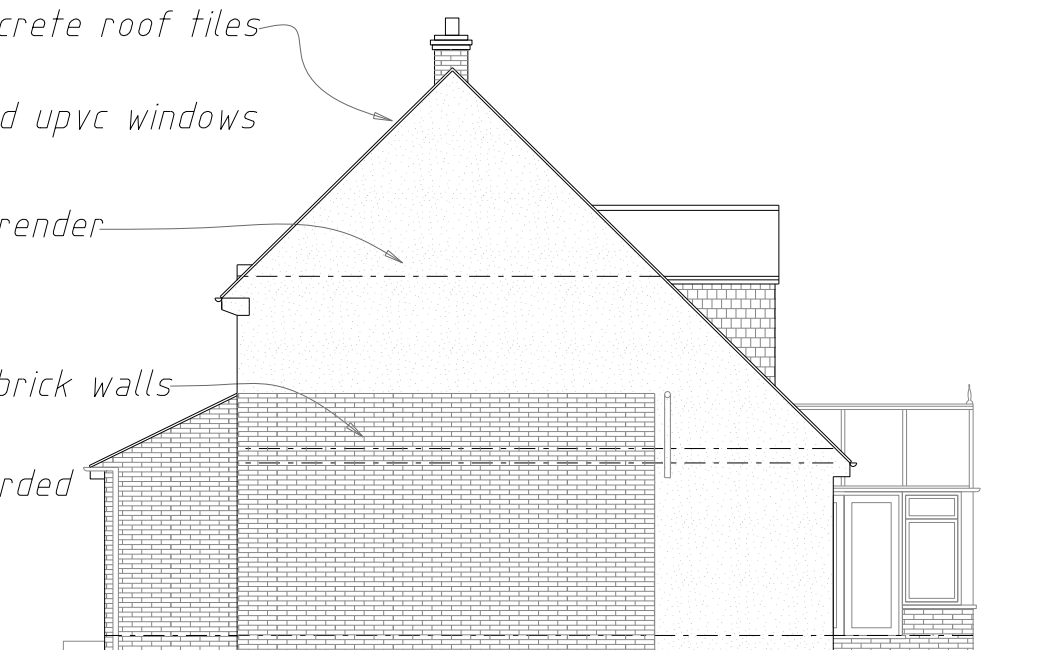

EXISTING SIDE ELEVATION (W)


- Dark grey composite front door*

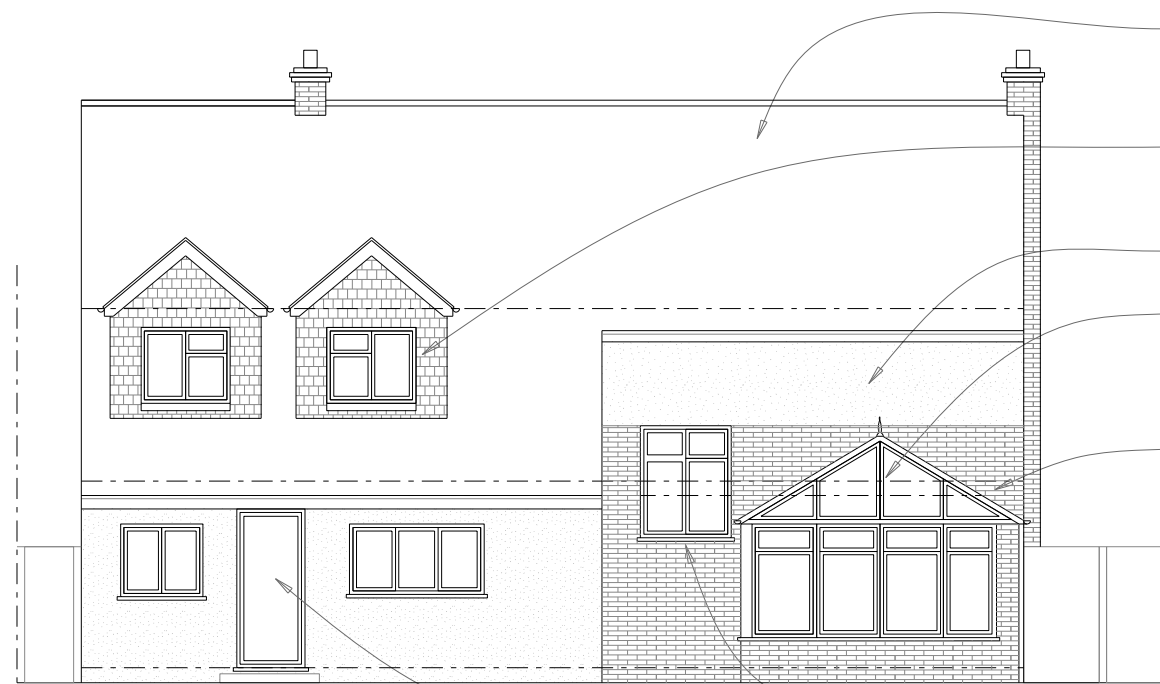

EXISTING REAR ELEVATION

- Profiled concrete roof tiles*
- Clay tile hangings*
- Pebbledash render*
- Existing conservatory superstructure to be removed*
- Clay facing brick walls*

- White framed upvc windows and door*

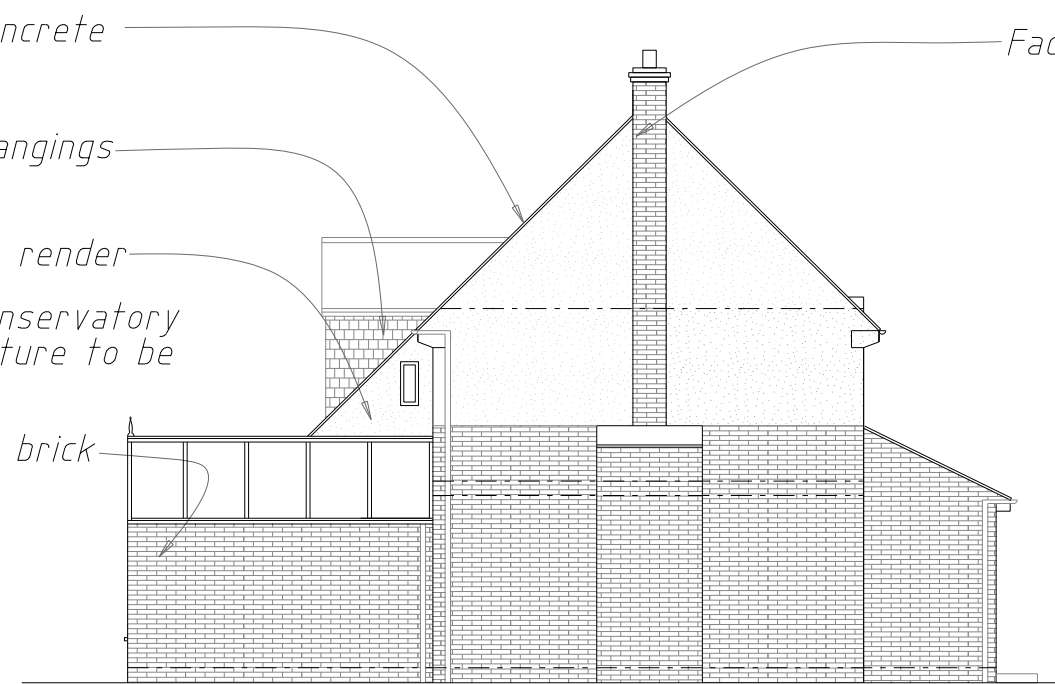

EXISTING SIDE ELEVATION (E)

- Facing brick chimney*

SCALE 1:100 @A3



36 RAMBLING WAY

36 Rambling Way Potten End HP42SF			
FOR Mr & Mrs Dunne			
EXISTING ELEVATIONS			
1:100@A3	NOV '23	DEP	INT
DEPE	04	-	-
BLACKWOOD - ARCHITECTS			
3 Carrera House Merlin Centre Gatehouse Close Aylesbury HP19 8DP			
Tel: 01296 399959			