


EXTENSION TO BE BUILT OUT OF CONCRETE BLOCK WITH 100MM INSULATION WITH A 50MM CAVITY

EXTERNALLY TO BE RENDERED IN A COLOURED WATER PROOF RENDER

ALL WINDOWS AND DOORS TO BE UPVC DOUBLE GLAZED

FLAT ROOF TO BE FIBRE GLASS OR RUBBER

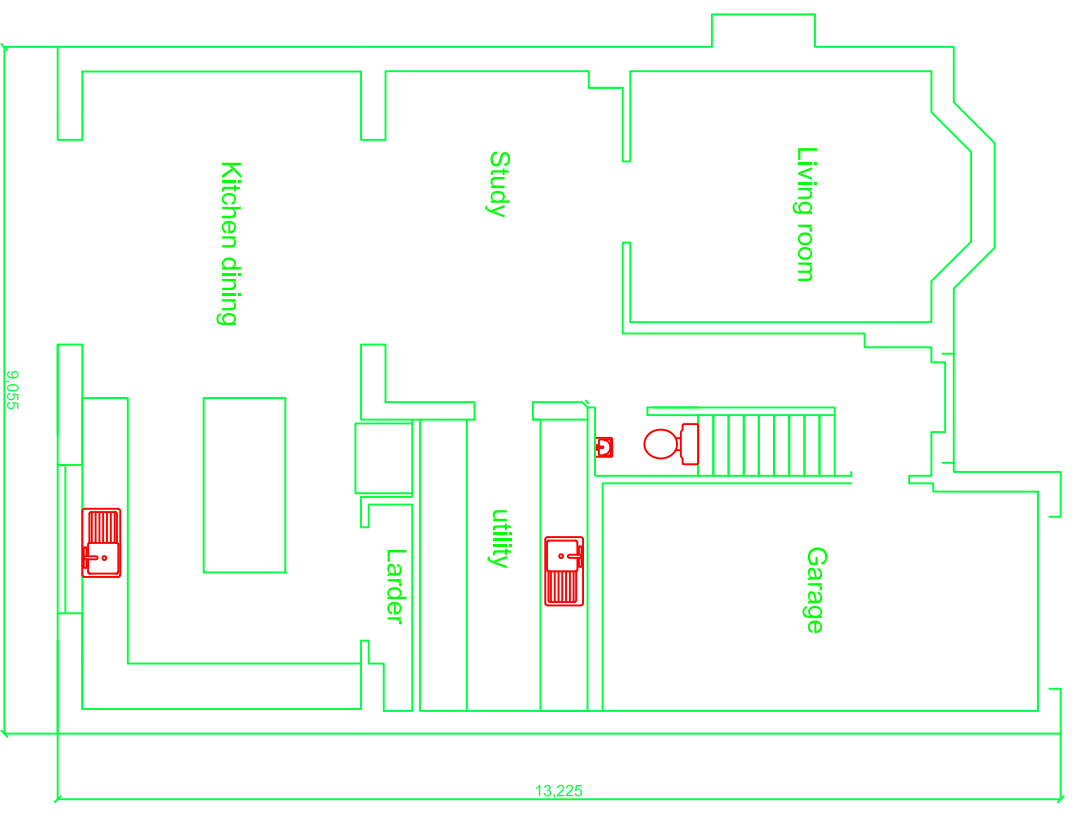

Job Title

PROPOSED LAYOUTS AT
8 AMBER GARDENS

Job No

Date

Scale
1:100

Size
A4

Drawn

Elliot

Drawing Title

Drawing No