


# Proposed - Scale 1:100

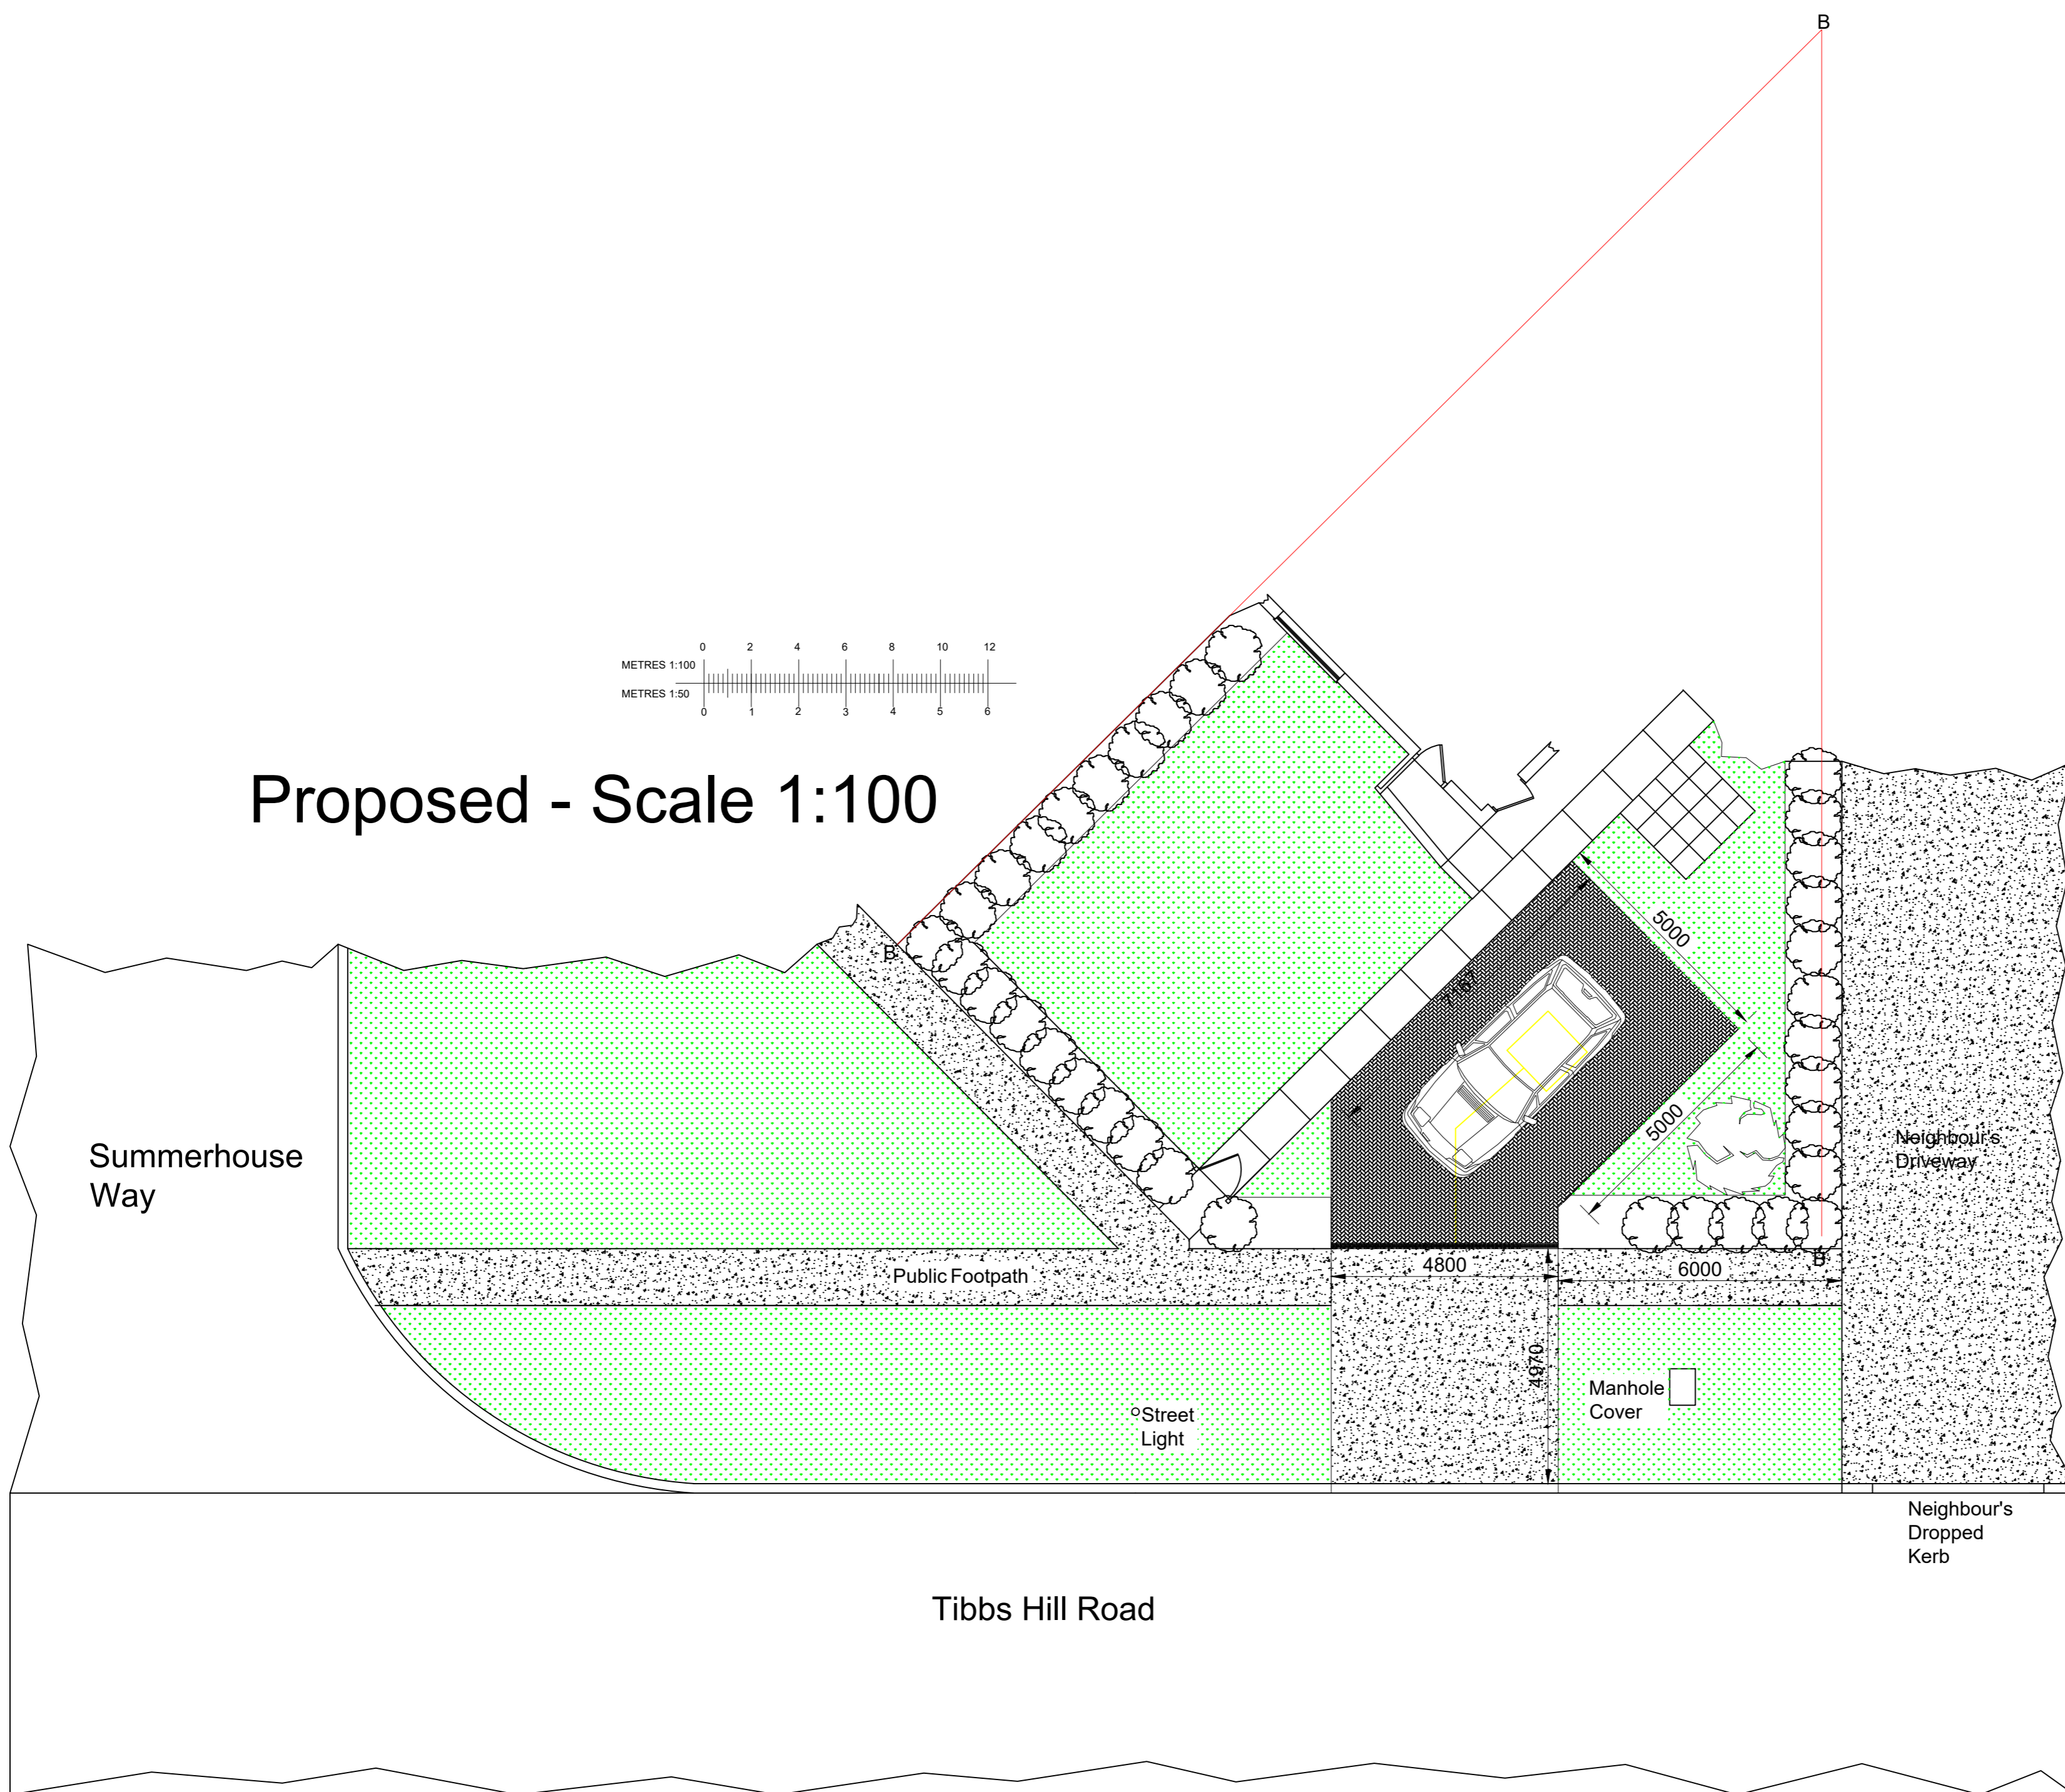

DESCRIPTION: Dropped Kerb and Hardstanding			
CLIENT: Victoria Bignell 129 Summerhouse Way Abbots Langley Hertfordshire WD5 0EA			
SCALE AT A2: 1:100	DATE: July 2023	SURVEYOR: JB	CHECKED:
REF NO: 002	DRAWING NO: 3494/23/HBNDTR	REVISION:	