

EXTERNAL SCOPE OF WORKS:


- Replace 1no. Projecting signage with new 500mm.
- Replace 1no. Fascia and 1no. Logo with 1no. New blue fascia & 1no. New 290mm logo height.
- Remove window message "Building Society" & make good as necessary.
- Replace 1no. ATM surround and decals with new.
- Replace statutory signage with new
- Install new window message "A good way to bank."
- Replace safety manifestation with new.
- LHS door to be sprayed in grey.
- Post box no. to be sprayed in grey.
- **Remove receipt bin.**

Core Red	Core Blue
#F9383D	#011546
0, 87, 69, 2	100, 90, 40, 40
032 C	282 C



FRONT ELEVATION

ALL DIMENSIONS MUST BE CHECKED ON SITE.  
ONLY FIGURED DIMENSIONS ARE TO BE WORKED FROM.  
DISCREPANCIES MUST BE REPORTED TO THE ARCHITECT BEFORE  
PROCEEDING.  
THIS DRAWING IS BASED ON BEST KNOW INFORMATION

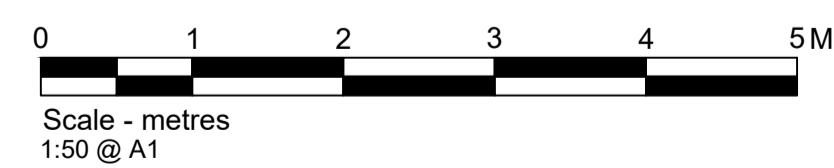

LETTER	DESCRIPTION	DATE
#	#	#
#	#	#
A	Note added to Scale bar to show the scale bar and drawing are both @ 1:50	11.12.23

**ISG**  
ISG  
Boleyn House,  
St Augustines  
Business Park,  
Whitstable  
Kent CT5 2QJ

© This drawing remains the Copyright of Four Architecture and Design and may not be reproduced in whole or in any part without prior written permission.  
**NOTE:**  
All proprietary goods and materials are to be fitted in accordance with manufacturer's instructions. Codes of Practise and British Standards. All dimensions to be verified by the Contractor on site. Do not scale drawings, work to figured dimensions only.  
ALL REFERENCES SHOULD BE READ IN CONJUNCTION WITH THE MOST CURRENT NATIONWIDE DESIGN GUIDES.



**PETERHEAD (0902)**  
Brand Update

BRANCH NAME & PREFIX: <b>PETERHEAD</b> 45 Marischal Street			DRAWING TYPE: <b>PROPOSED</b> EXTERNAL ELEVATION			
SCALE @ A1: 1:50	SCALE @ A3:	DATE DRAWN: 17.10.2023	STATUS: PROPOSED	PROPERTY LOCATION CODE: PE09	DRAWING REF NO: PR.00.E1	REV. A
DRAWN BY: HU	CHECKED BY & DATE: JNA	JOB REF:				