

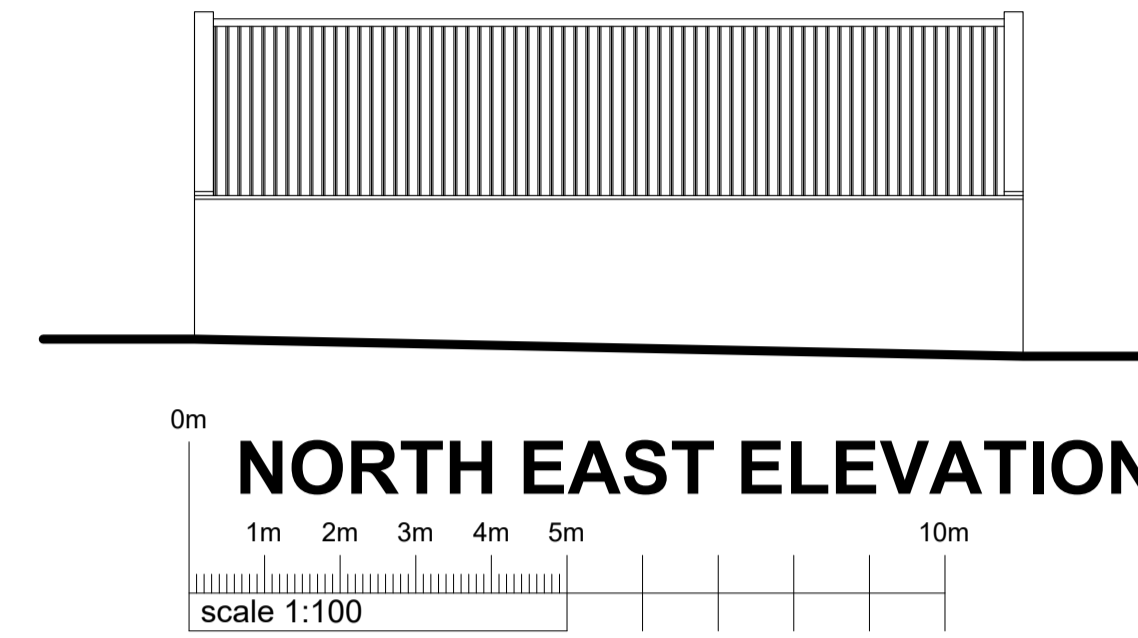



**FLOOR PLAN**

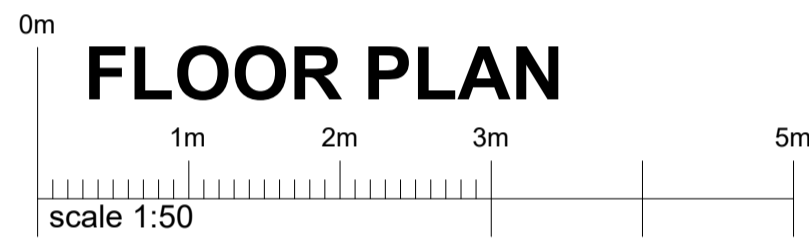


**NORTH EAST ELEVATION**

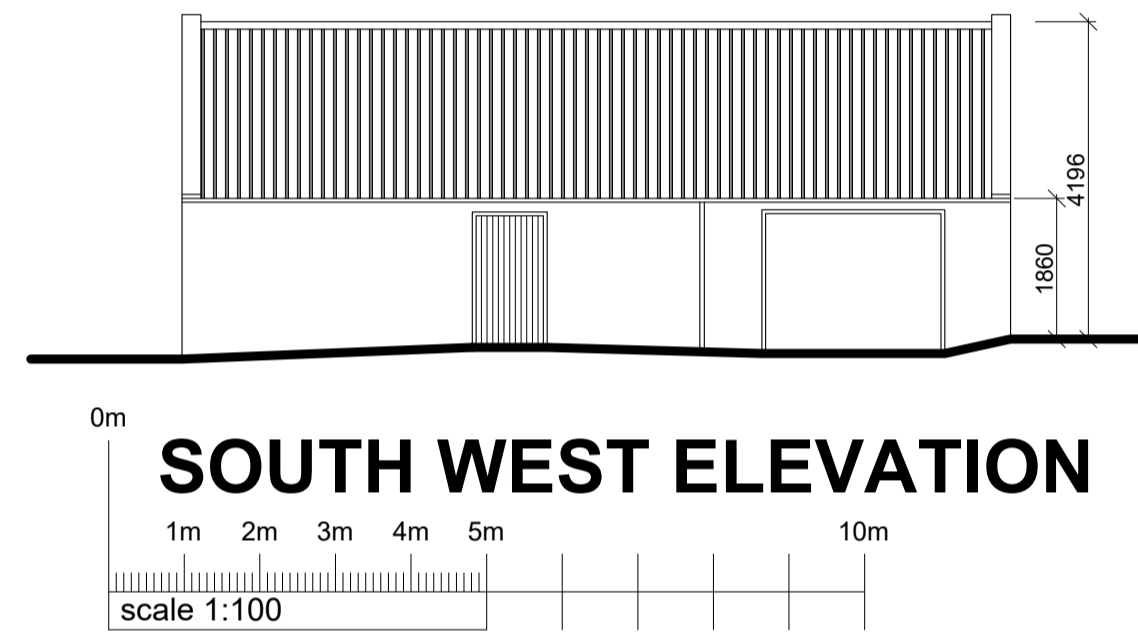

**SOUTH WEST ELEVATION**

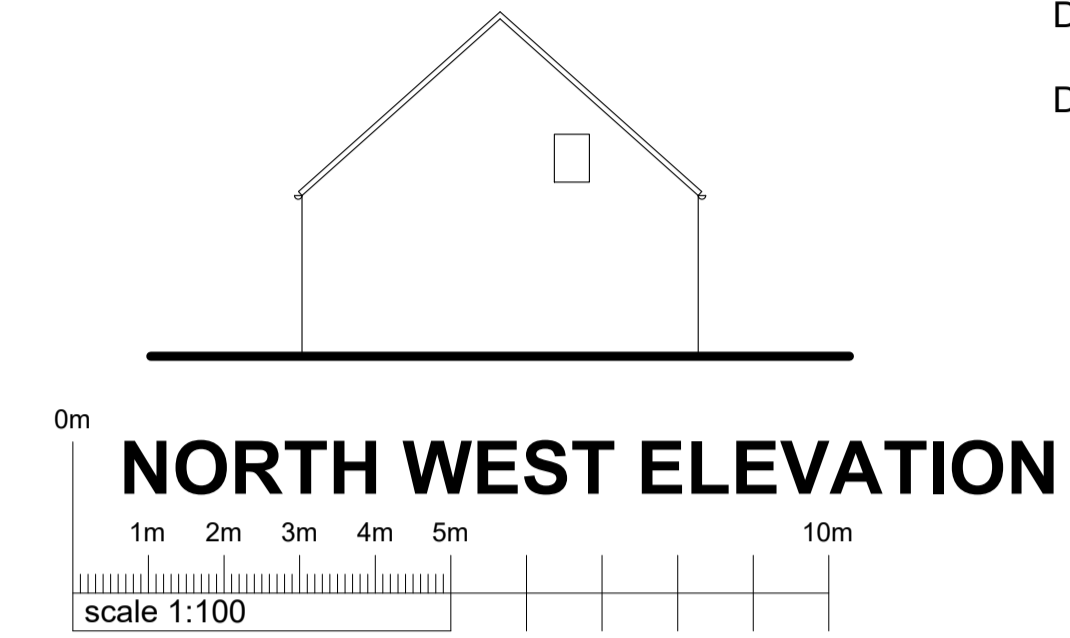


**NORTH WEST ELEVATION**

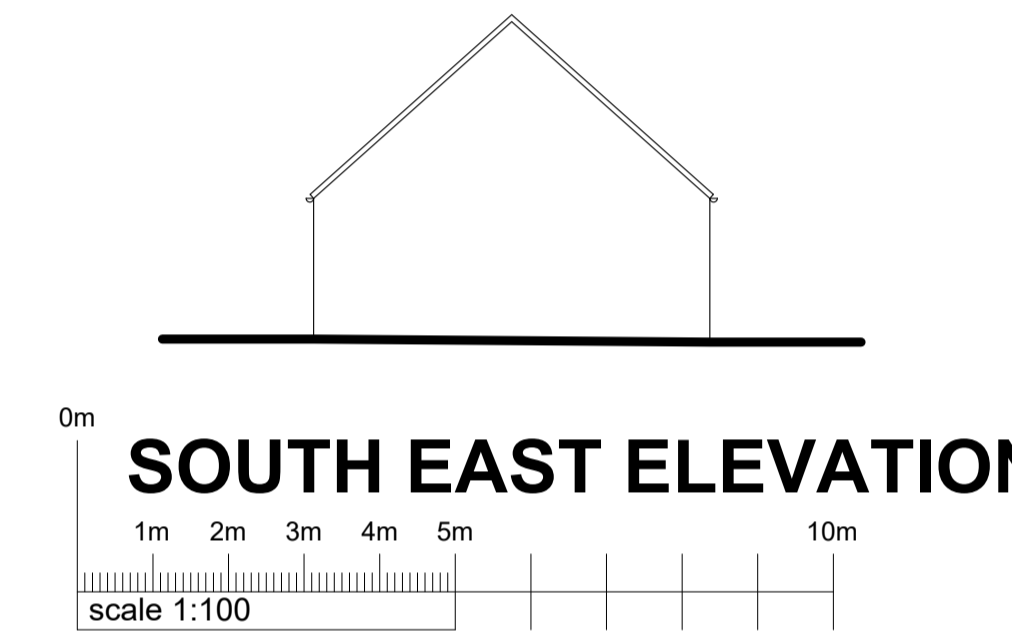



**SOUTH EAST ELEVATION**

**EXTERNAL FINISH**


- WALLS - WET HARL COLOUR GREY.
- ROOF - CORRUGATED METAL SHEETING COLOUR RED.
- DOORS - TIMBER COLOUR GREEN.
- DOWNPIPES AND GUTTERS - CAST IRON.

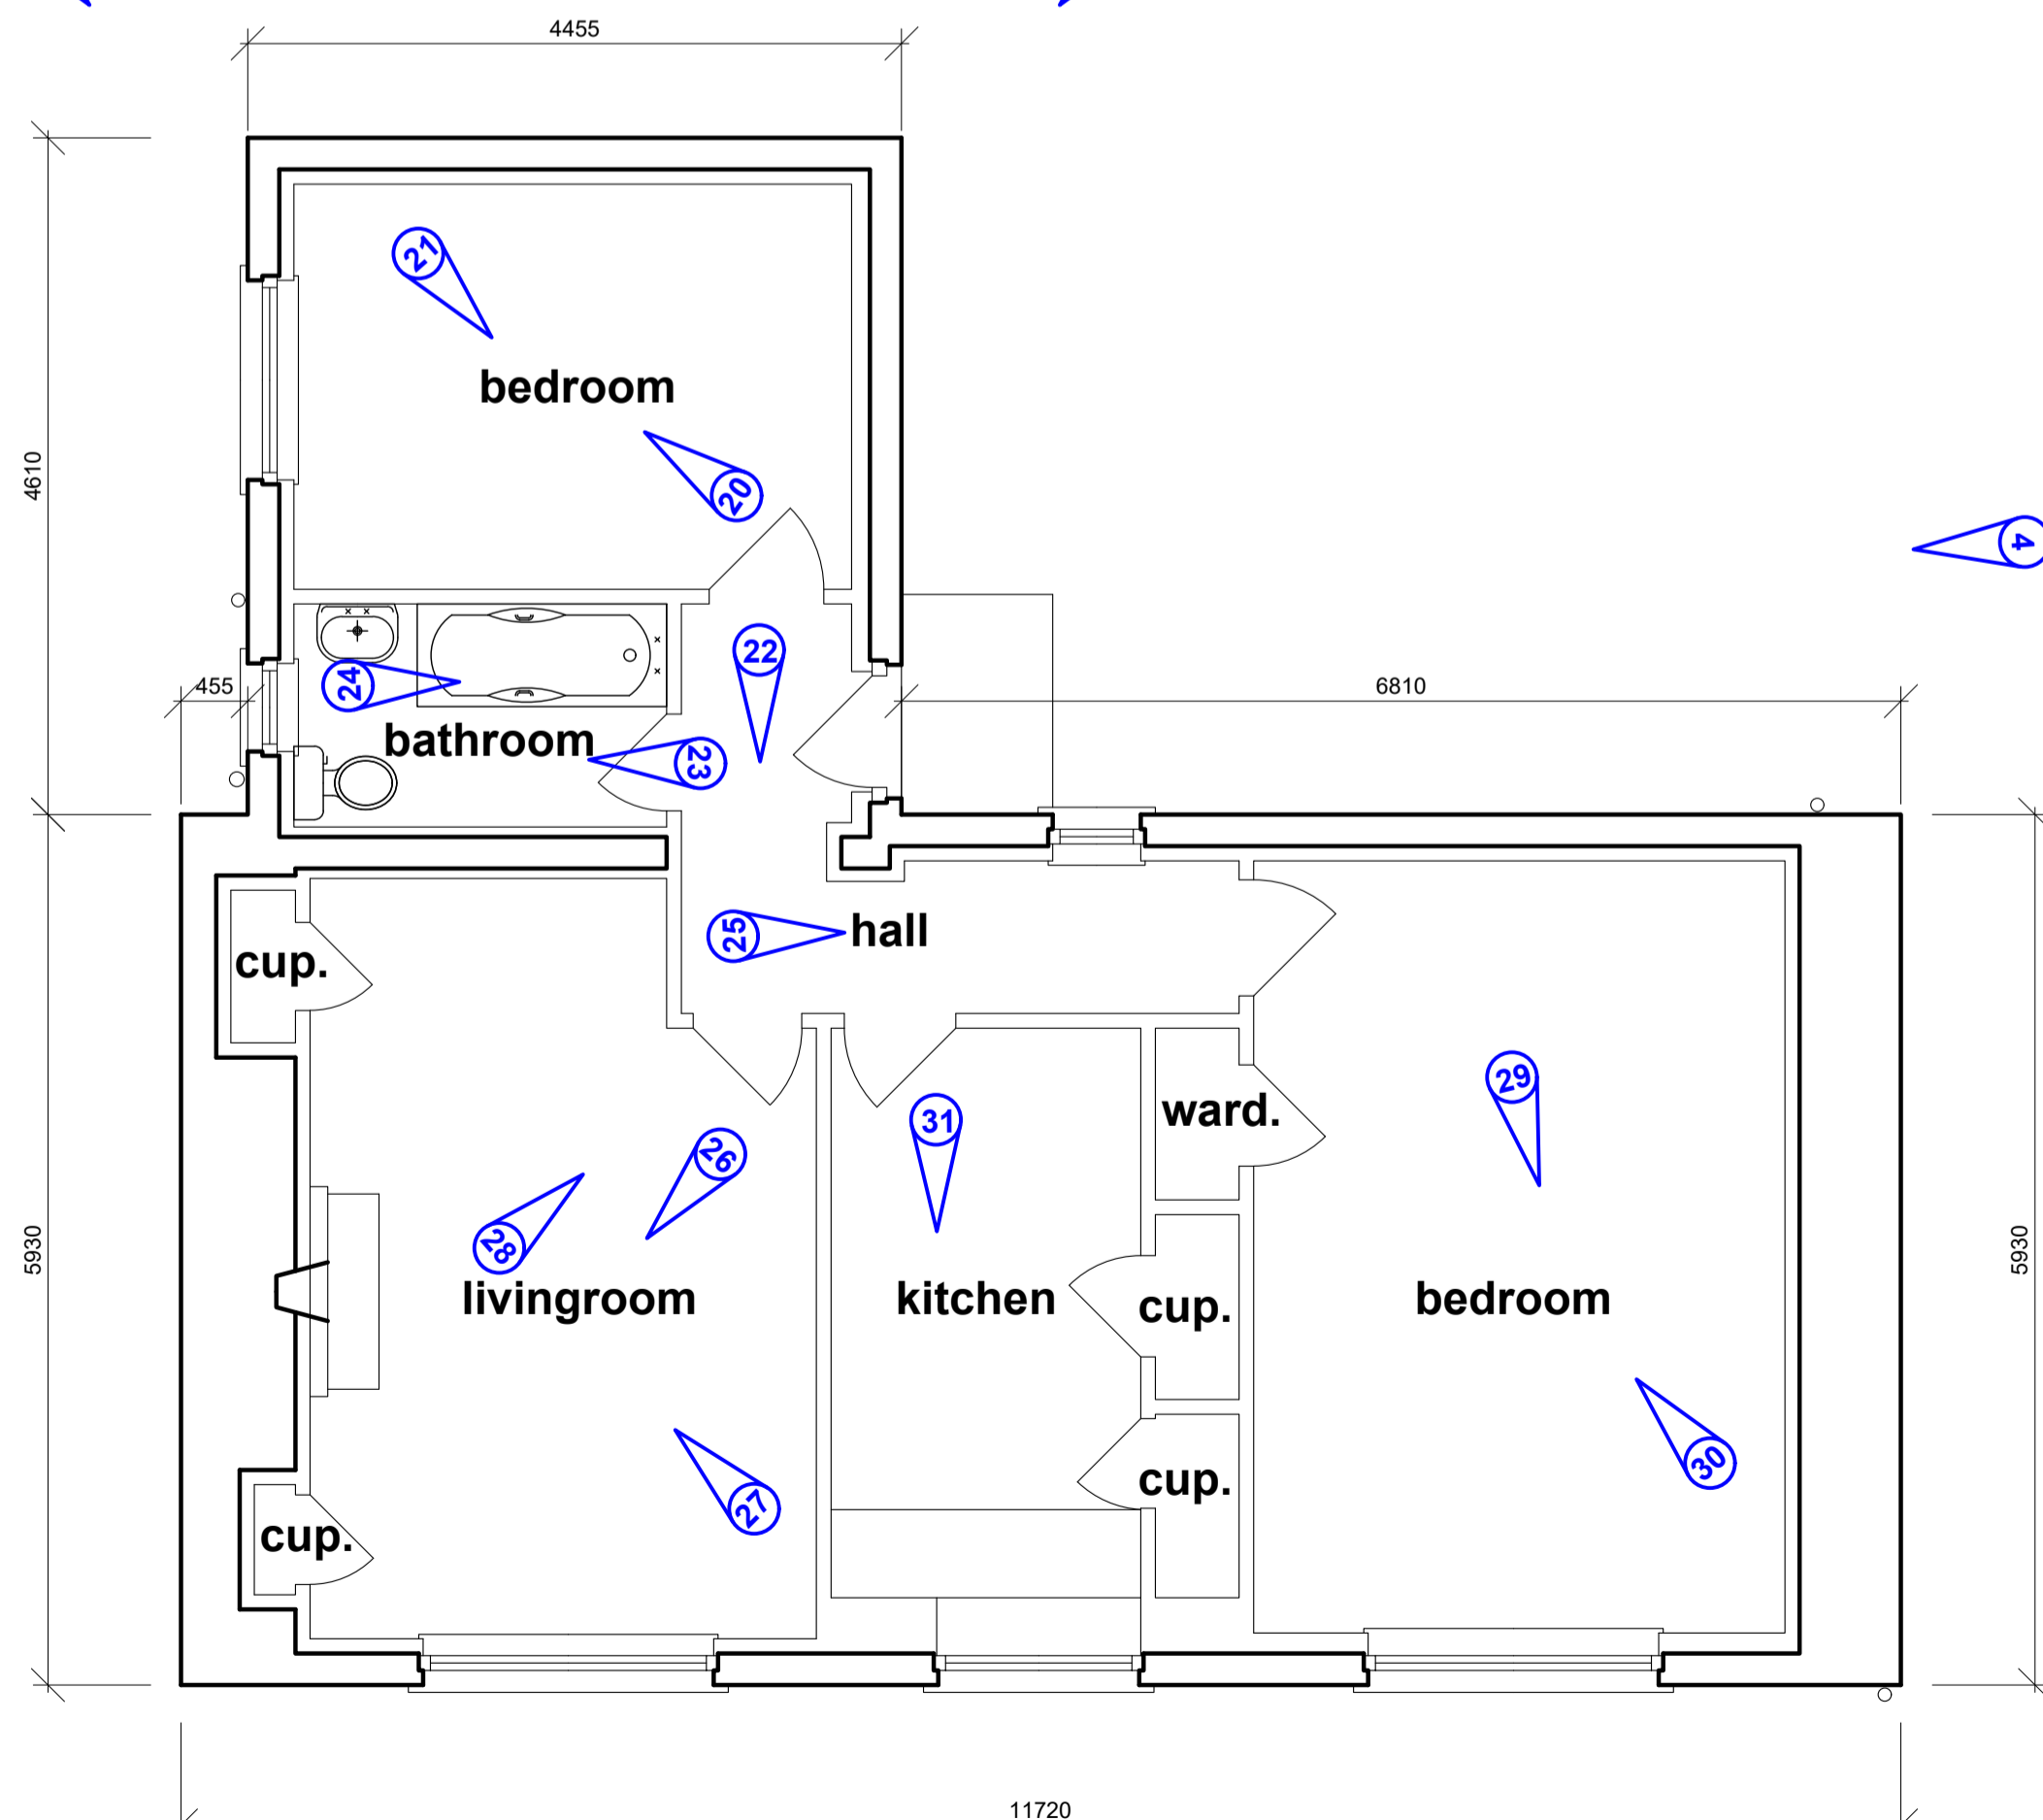

**GROUND FLOOR PLAN**

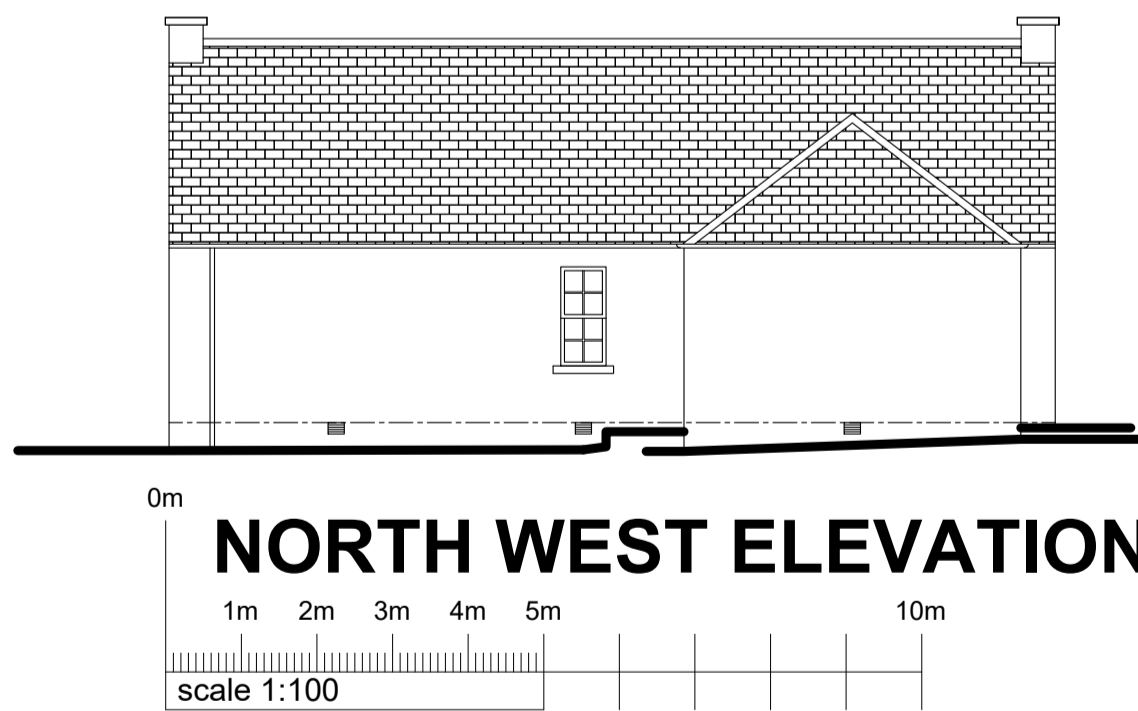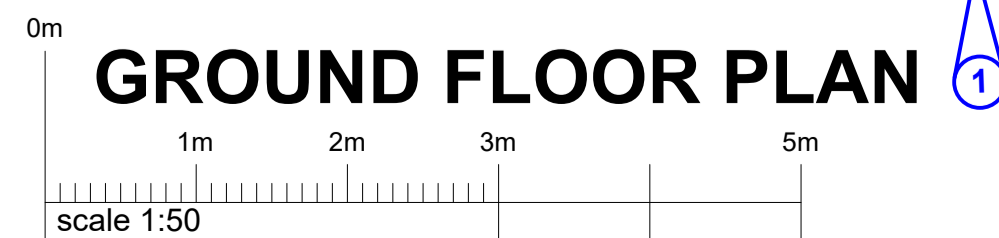


**NORTH WEST ELEVATION**

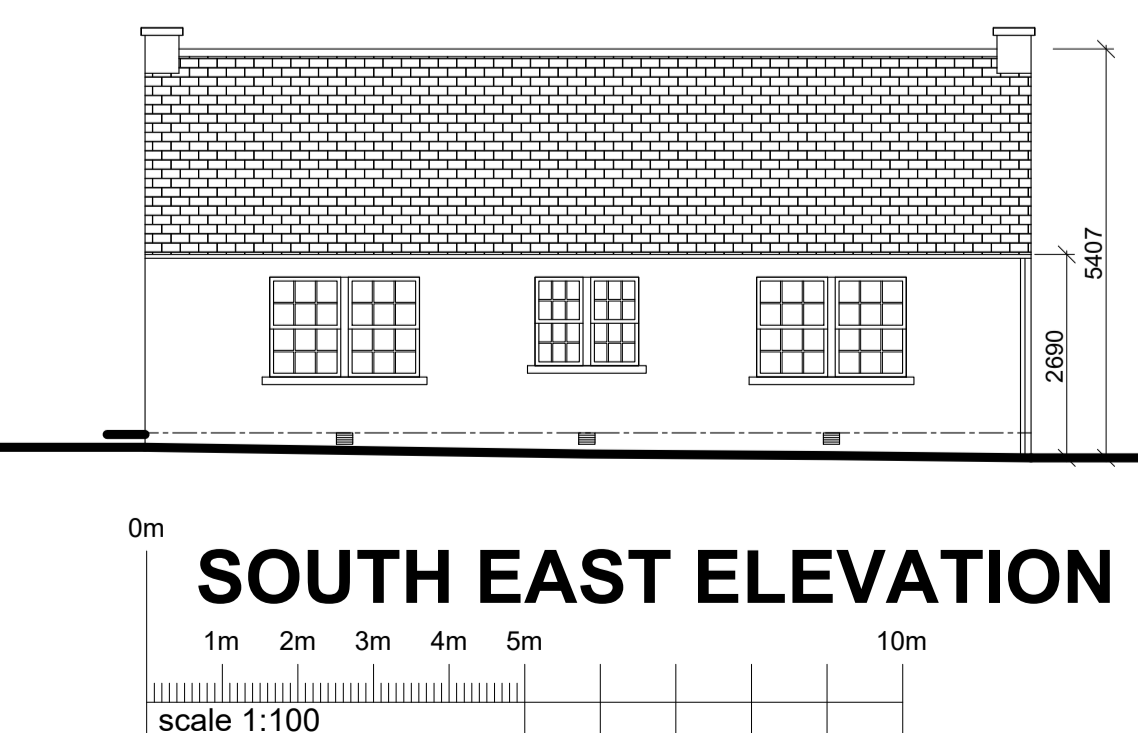

**SOUTH EAST ELEVATION**



**SOUTH WEST ELEVATION**

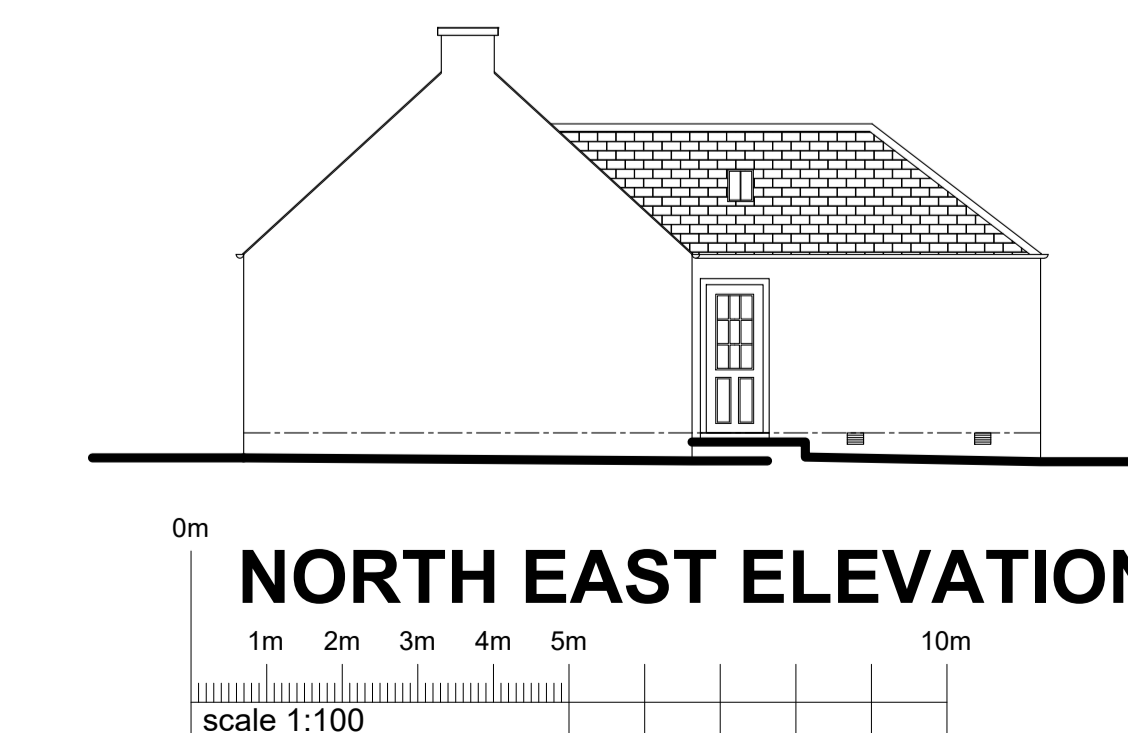

**NORTH EAST ELEVATION**

**EXTERNAL FINISH**

- WALLS - WET HARL COLOUR GREY.
- ROOF - NATURAL SLATES.
- WINDOWS AND DOORS - TIMBER COLOUR WHITE.
- DOWNPIPES AND GUTTERS - CAST IRON.

**PROPOSED ERECTION OF DWELLINGHOUSE AND GARAGE AT BOGENTORY COTTAGE, DUNECHT, INVERURIE, ABERDEENSHIRE**

**Norman P. Lawie Ltd**  
 Architectural Design  
 Tumulus Way, Midmill Business Park,  
 Kintore, Aberdeenshire, AB51 0TG  
 info@lawie.co.uk | 01467 633 064 | www.lawie.co.uk

All sizes to be checked on site prior to construction.

This plan may not be reproduced without the prior consent of Norman P. Lawie Ltd.

Certified true copy

This is the plan referred to in the foregoing application

Scale :- 1-50,1-100

paper  
**A1**

Date :- September 2023

Ref. No. :- NPL/D/865/existing 1A