


© This drawing is copyright.
It is sent to you in confidence and must not be reproduced or disclosed to third parties without our prior permission.

Do not scale from this drawing, other than for Local Authority Planning purposes.

This drawing is to be read in conjunction with all relevant consultants, specialist manufacturers drawings and specifications.

Any discrepancies in dimensions or details on or between these drawings should be drawn to your attention.

All dimensions are in millimetres unless noted otherwise.

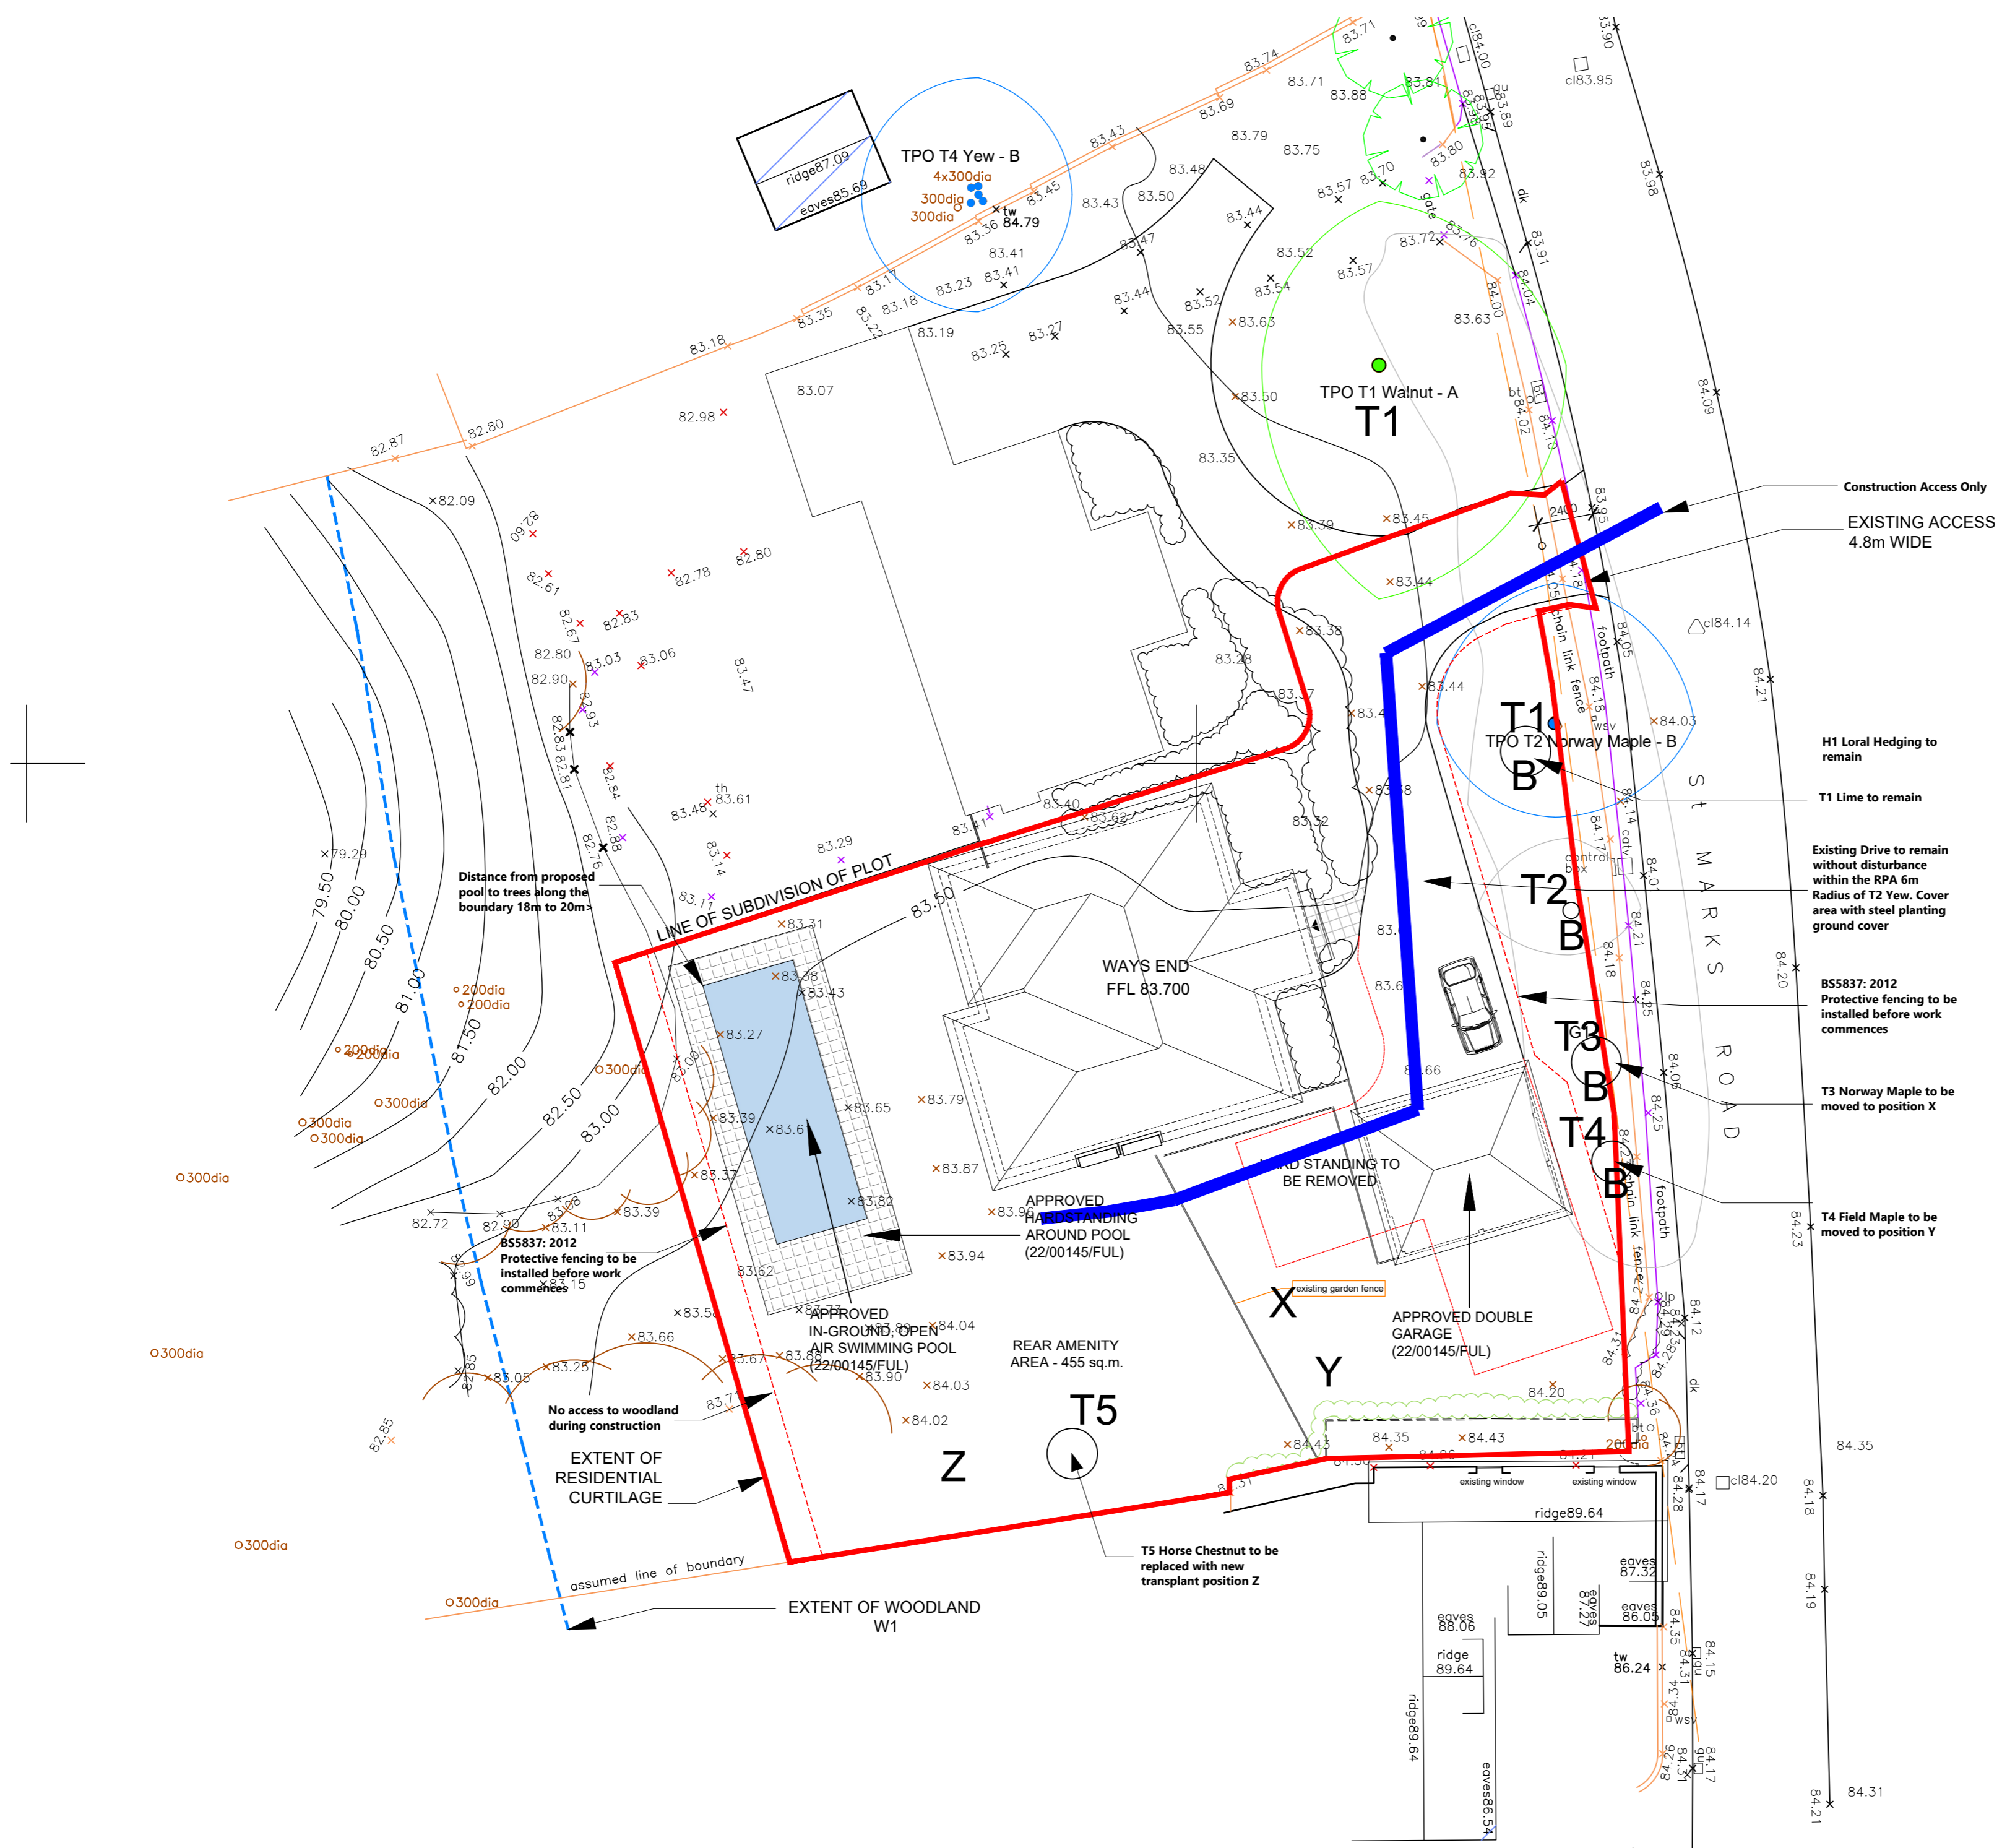

Construction Access Only
EXISTING ACCESS
4.8m WIDE



H1 Loral Hedging to remain
T1 Lime to remain

Existing Drive to remain
without disturbance
within the RPA 6m
Radius of T2 Yew. Cover
area with steel planting
ground cover

BS5837: 2012
Protective fencing to be
installed before work
commences

T3 Norway Maple to be
moved to position X

T4 Field Maple to be
moved to position Y

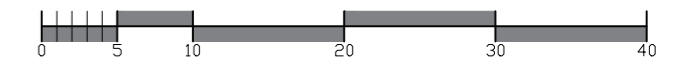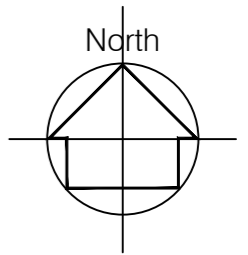

REV	DATE	DESCRIPTION	INITIAL	CHECKED
PLANNING				



harding rose architects

CLIENT MR J WAY
PROJECT Ways End, ST Marks Road, Binfield, RG42 4AY
TITLE Proposed Site Layout on Topo

SCALE 1:200 @A2	DATE 20.11.23	P.02	D
DRAWN HB	PROJECT NO. 22.958		