



First Floor Plan

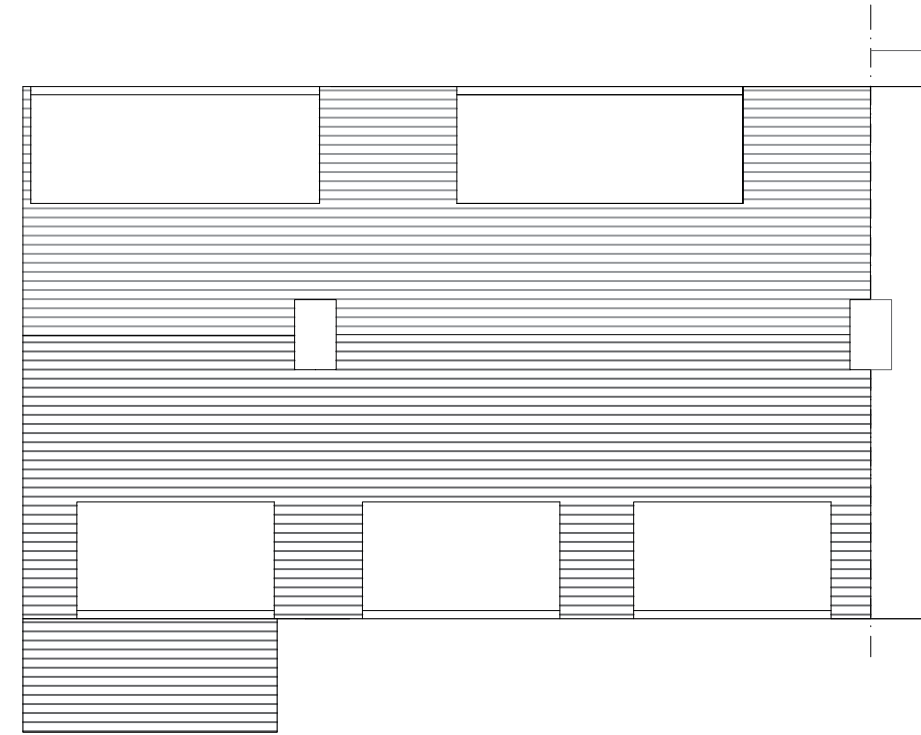


Roof Plan

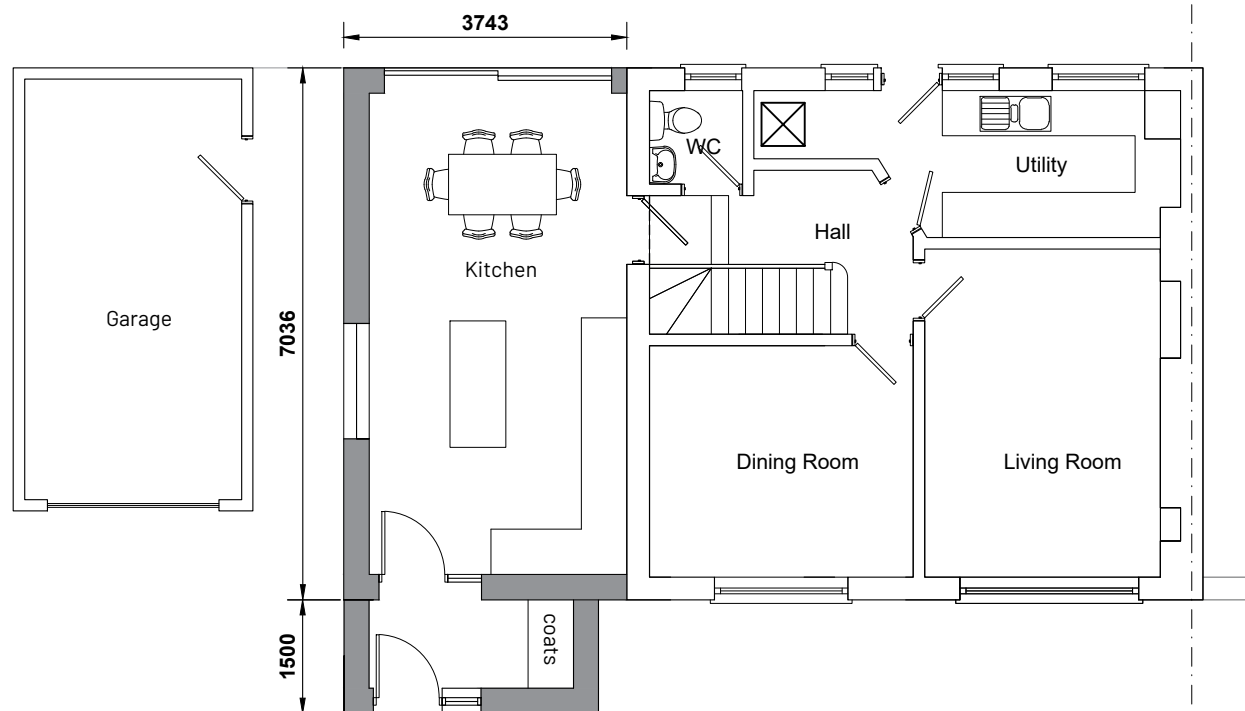

Ground Floor Plan

**NOTES**

1. This drawing is copyright of: REYNOLDS DESIGN LTD. Reproduction is only to take place with our written authority.
2. These Plans are subject to 'Planning and Building Regulation Approval' or any other statute in law before building commences.
3. Any structural work where mentioned on the drawing is subject to a qualified structural and civil engineer calculations before building work commences.
4. All drawings marked preliminary or planning are not to be built or manufactured from.
5. If any discrepancies are found in the drawings these are to be brought to the attention of REYNOLDS DESIGN LTD for rectification.
6. Boundary line indicative only. Exact location must be determined on site before building work commences.

<b>Planning</b>				Site Address: 8 School Hill, Crowthorne, Bracknell Forest RG45 7HE			
Drawing Title: Proposed floor plans							
Project & Drawing Number: 23.8SH.P03							
Rev:	Scale:	Sheet size:	Date:				
B	1:100	A3	Oct 2023	www.reynoldsdesign.co.uk emily@reynoldsdesign.co.uk T: 01252 704 500			

Rev	Date	Description	Drn By
-	-	-	-
-	-	-	-
-	-	-	-