



Existing Annex Elevation East North: SIDE AND  
FRONT ELEVATIONS.

1:50

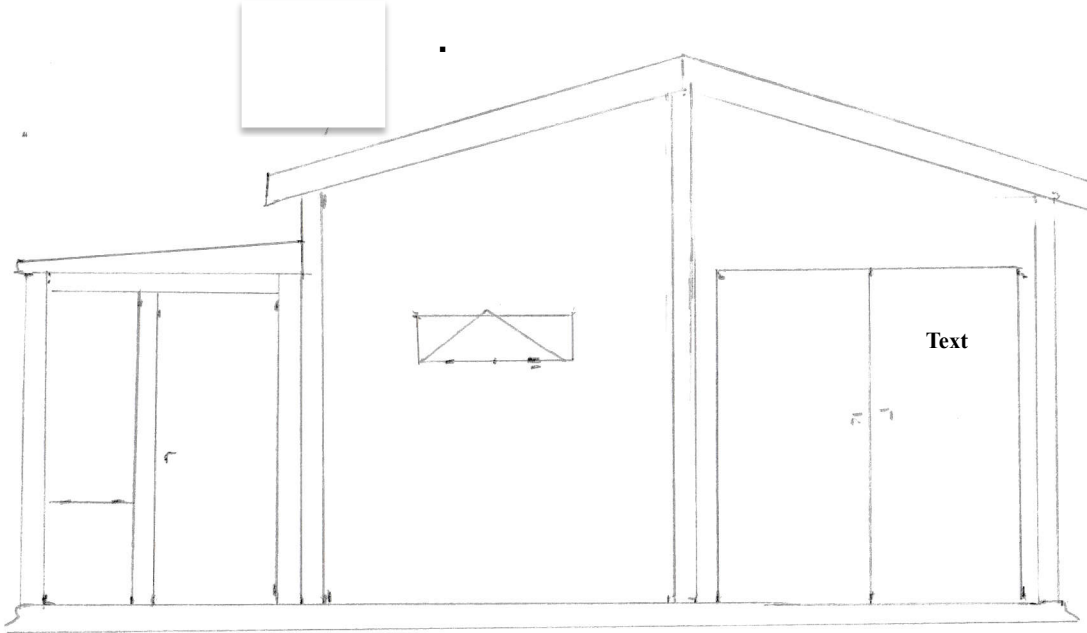

E

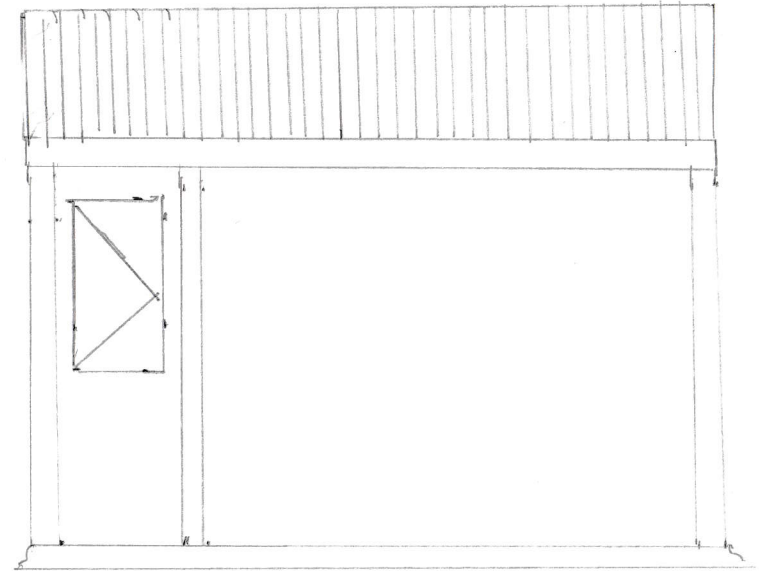

N