


This drawing is solely for the purposes of obtaining planning/building warrant approval. The drawing may be suitable for constructional purposes but it may be necessary to augment/and or amend this information for this purpose. No liability will be accepted for any omission on this drawing should the drawing be used for constructional purposes.


This drawing, its contents and all information contained therein is protected by copyright. This drawing is for preliminary or planning purposes only unless specifically noted otherwise below, and does not constitute a construction issue drawing.

BOUNDARY FENCE

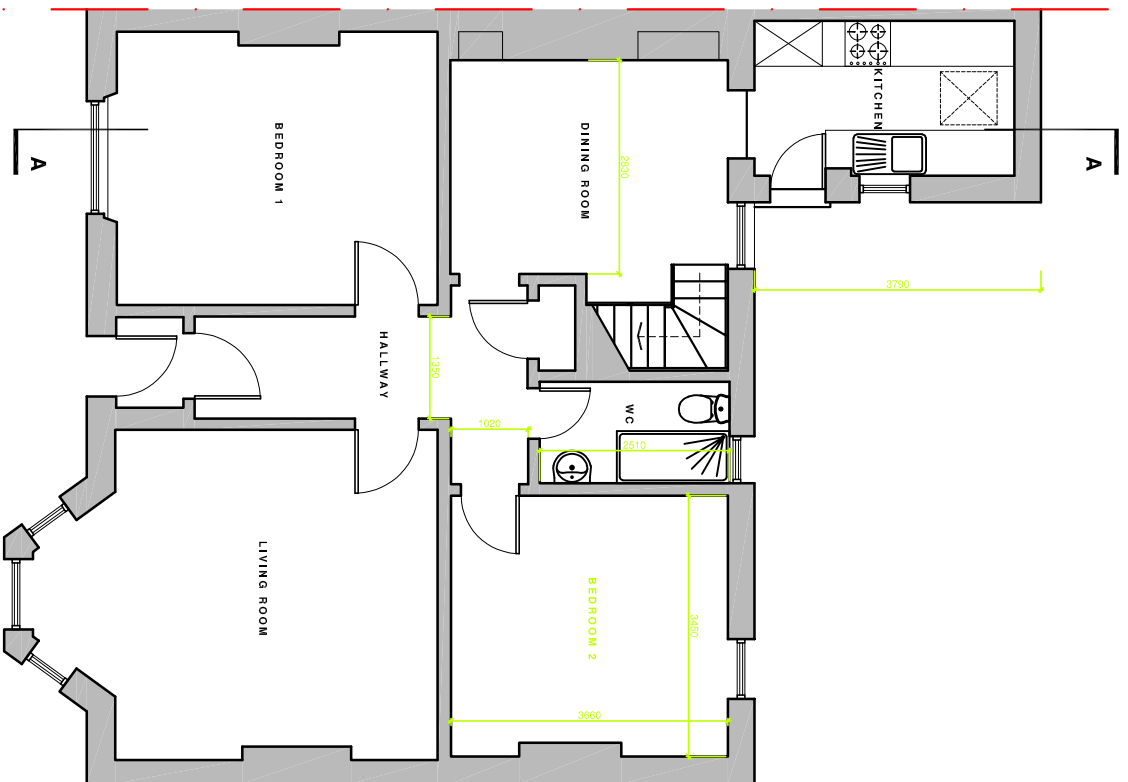

GROUND FLOOR PLAN  
SCALE 1/100

BOUNDARY FENCE

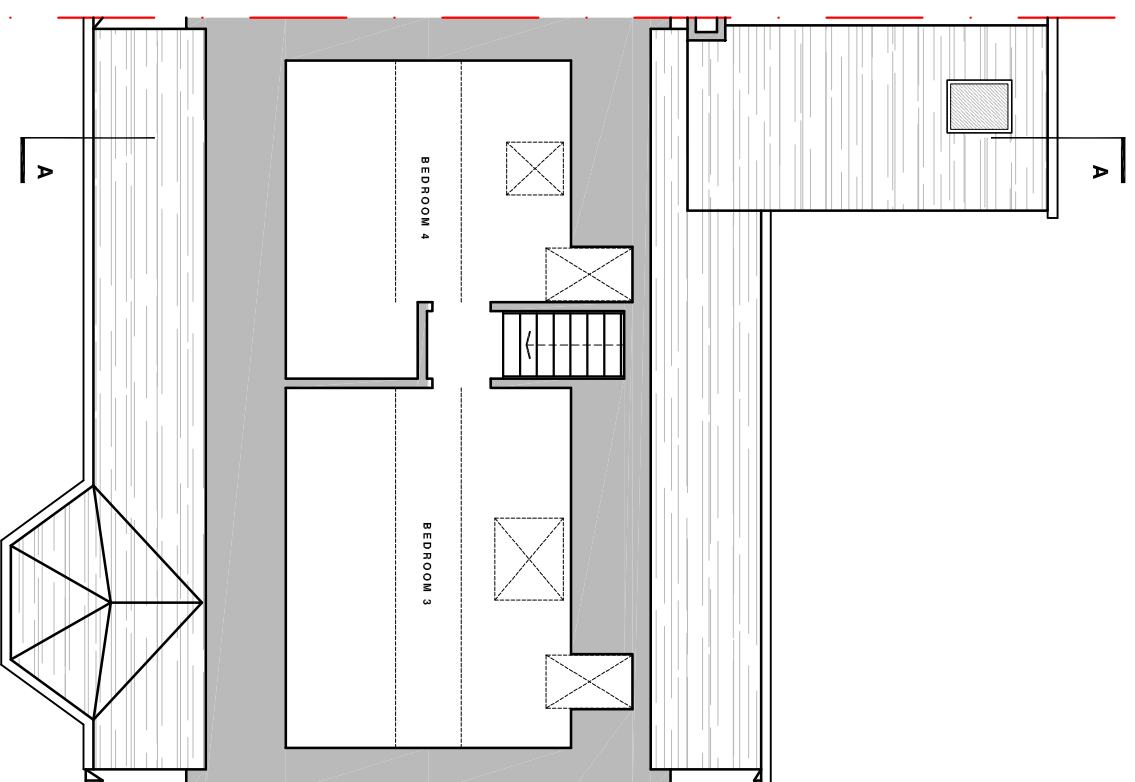

FIRST FLOOR PLAN  
SCALE 1/100

rev	date	description	name
<input checked="" type="checkbox"/>		preliminary	
<input type="checkbox"/>		planning	
<input type="checkbox"/>		warrant	
<input type="checkbox"/>		tender	
<input type="checkbox"/>		construction	



post@thomsonhunter.co.uk | 01563 524171

Proposed extension and internal alterations to semi-detached dwelling

16 Maryborough Road, Prestwick, KA91SD

Elaine and Randy Dick

Floor Plans

drawn: MO | checked: RD

scales: 1:100 @ A3 | date: 10.10.23

23.221.EX1