


PROPOSED CONVERSION  
 TO FORM DWELLINGHOUSE  
 WINSTON HOUSE, LANARK  
 FOR DR. W. THOM  
 PLANNING DRAWING  
 TL-P03

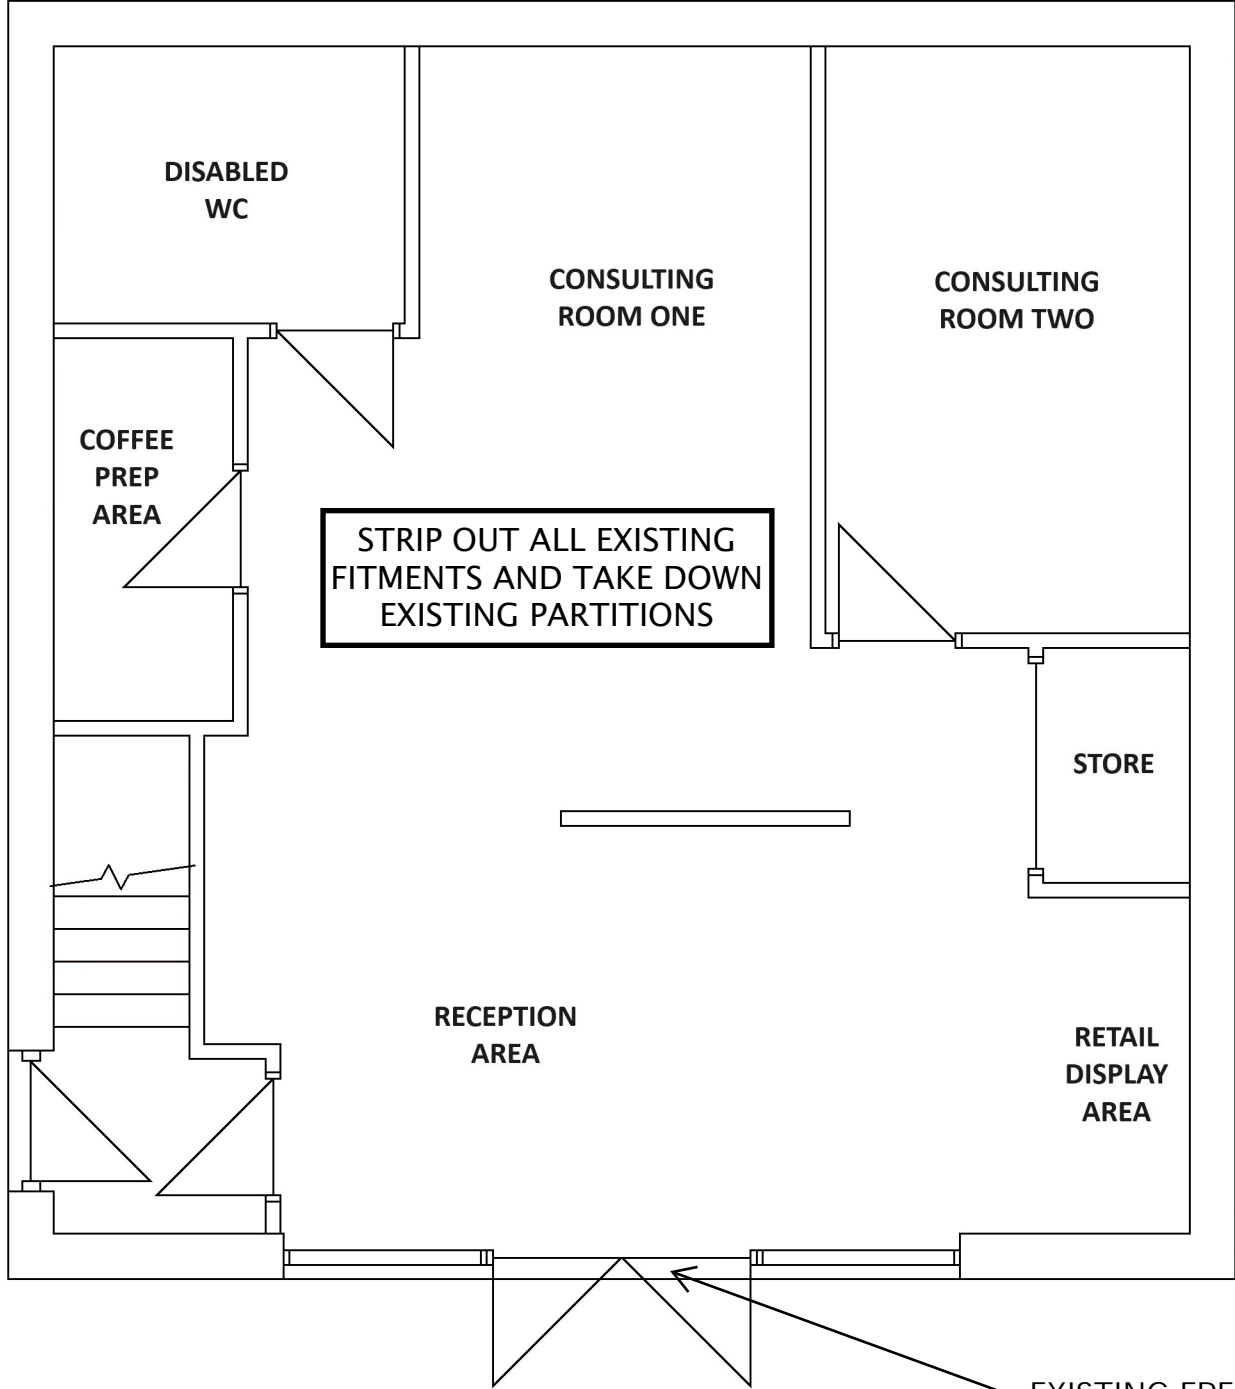

FORM NEW WINDOW  
 AND FRENCH DOOR  
 OPENINGS IN GABLE, SEE  
 PROPOSED FLOOR PLANS  
 AND ELEVATIONS

FORM NEW WINDOW  
 OPENINGS IN GABLE, SEE  
 PROPOSED FLOOR PLANS  
 AND ELEVATIONS

EXISTING GROUND FLOOR PLAN SCALE 1:50

EXISTING FRENCH DOORS  
 AND WINDOWS TO BE  
 STRIPPED OUT, FRENCH  
 DOORS TO BE LAID ASIDE  
 FOR LATER RE-USE.

