


EXISTING SIDE ELEVATIONS 1:50

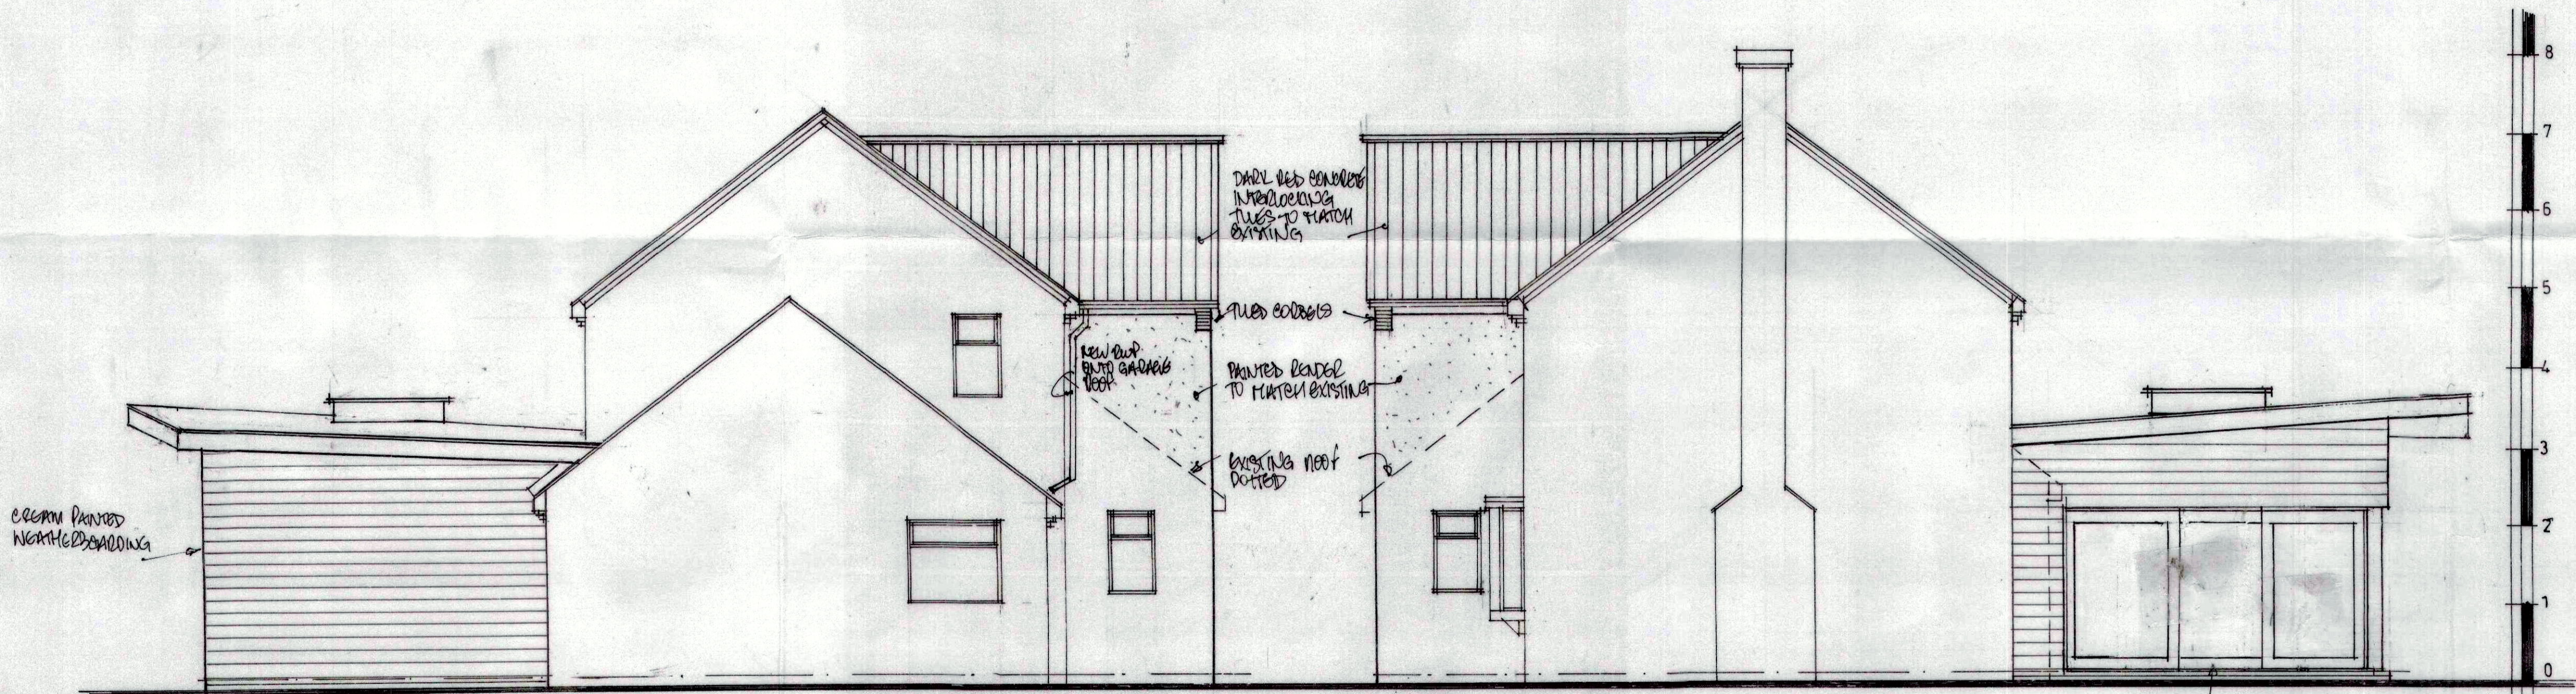

PROPOSED SIDE ELEVATIONS 1:50

NEW WHITE PINE SIDING DECK

REV A - FIRM ROOF & WINDOWS TO MATCH DESIGN APPROVED

project
KILN PLACE
COX HILL
BOXFORD

client
Mr. and Mrs. R. LYDFORD

drawing
PROPOSED SINGLE STOREY REAR
FIRST FLOOR FRONT EXTENSIONS
SIDE ELEVATIONS

date MAY 2022

scale 1:50

drwg no 999/LYD/16 A