


FIRST FLOOR PLAN




FRONT (sw) Elevation




SIDE (nw) Elevation

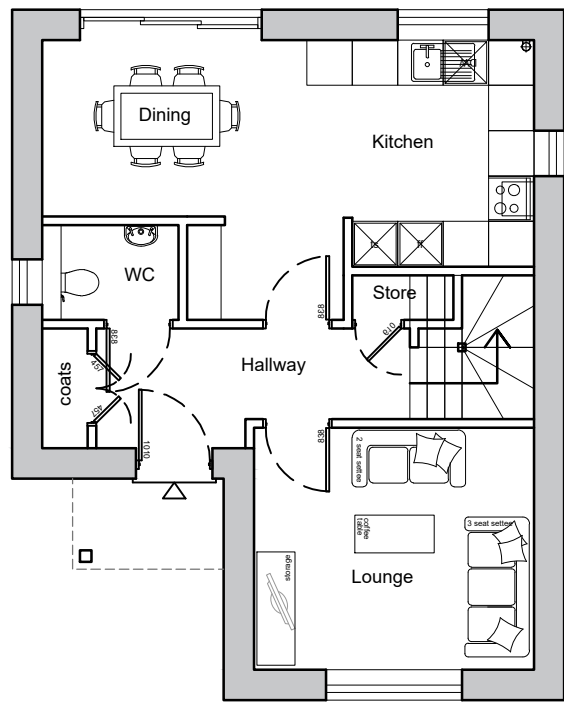

GROUND FLOOR PLAN

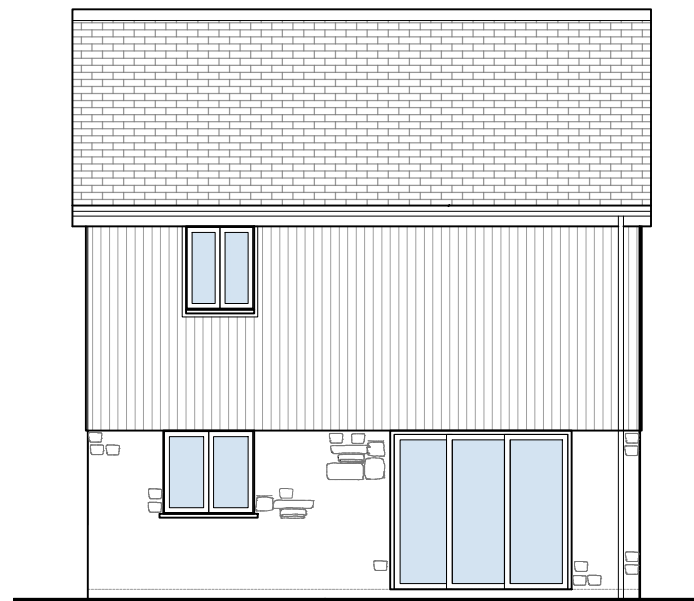

REAR (ne) Elevation

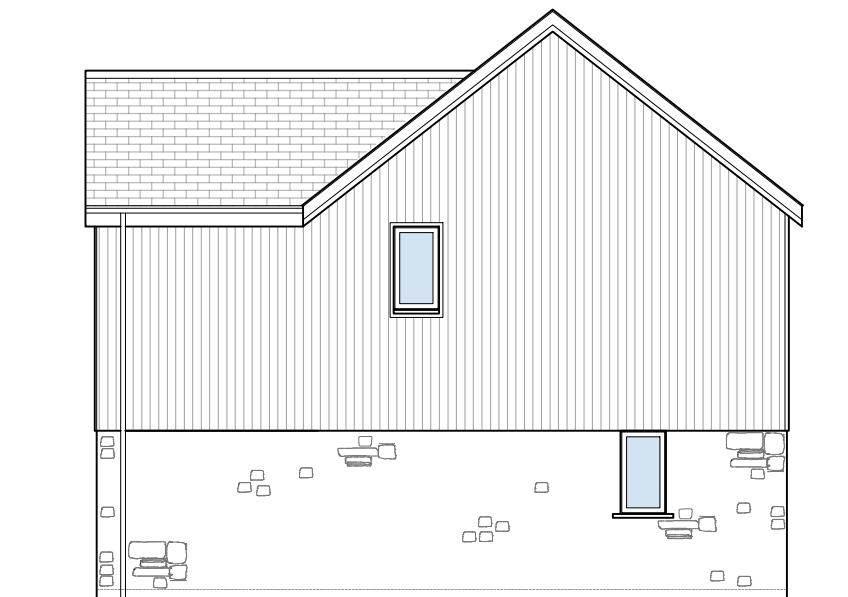

SIDE (se) Elevation

3 bed 5 person House

GIA: 91.8m²

MATERIALS:
 Natural Slate Roof
 Vertical Timber Cladding
 Natural Stone Facing
 Aluminum Windows + Doors
 UPVC Rainwater Goods
 Slate Cills

studioarc

67 Lemon Street
 TRURO
 TR1 2PN
 t: 01872 274200
 www.studio-arc.co.uk

project title
BRYHER COTTAGE

drawing title
 Proposed Plans and Elevations
 scale
 1:100 @ A3
 date
 JUN 23
 drawn by
 bs

status	drawing number	revision
PLANNING	ARC 159 GA01	C

