

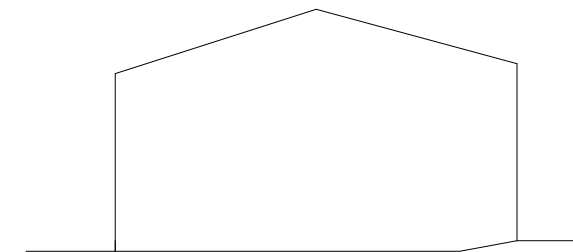



Existing Plan

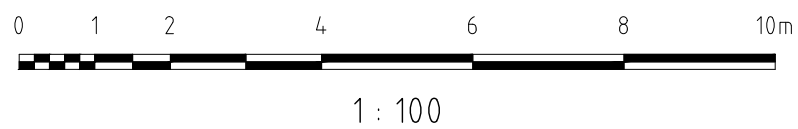


Front (North East) Elevation

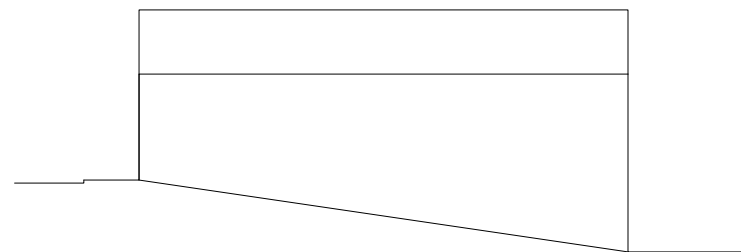

Side (South East) Elevation

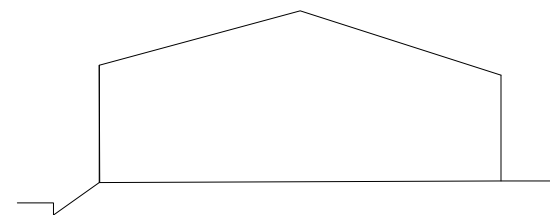

Rear (South West) Elevation

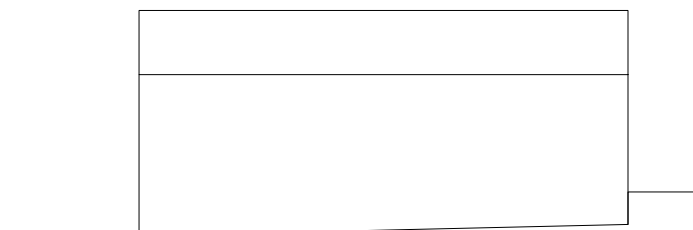

Side (North West) Elevation

revision notes:



Studio 5, Artist Terrace.
Heartlands, Pool,
Redruth TR15 3FE

T: 01209 697 277
M: 07934 913 041
e-mail: enquiries@austinarchitectural.co.uk
web: www.austinarchitectural.co.uk

client:

BARBARA TEAGUE

project:

REPLACEMENT GARAGE AT BRIDGE END
COTTAGE, TWELVEHEADS

drawing:

EXISTING FLOOR PLAN & ELEVATIONS

drawing no:

23-215-EX01

scale: paper size:

1:100 A3

revision:

/

date:

drawn by: RMA

checked by:

drawing status:

EXISTING

DO NOT SCALE FROM THESE DRAWINGS FOR
CONSTRUCTION PURPOSES - IF IN DOUBT - ASK!