




**East Elevation Proposed**




**South Elevation Proposed**

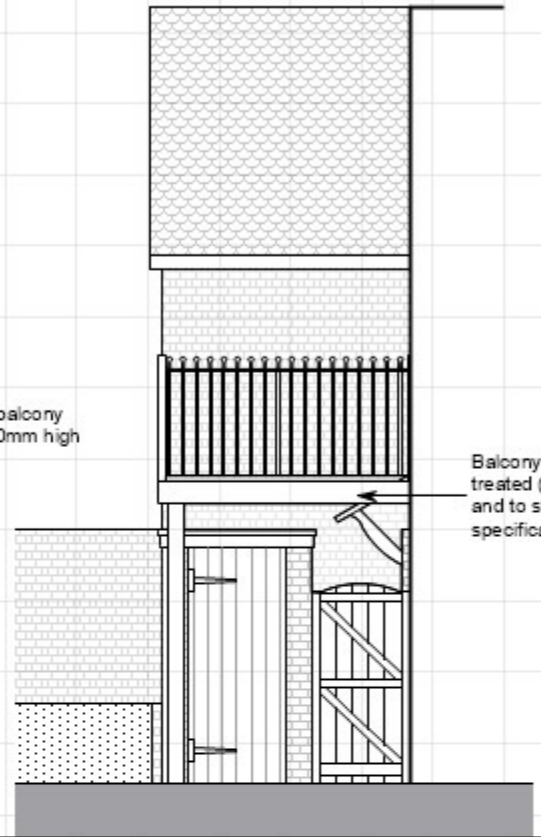

**North Elevation Proposed**

Black iron balcony railing 1120mm high

Balcony constructed from treated (painted grey) softwood and to structural engineers specification.

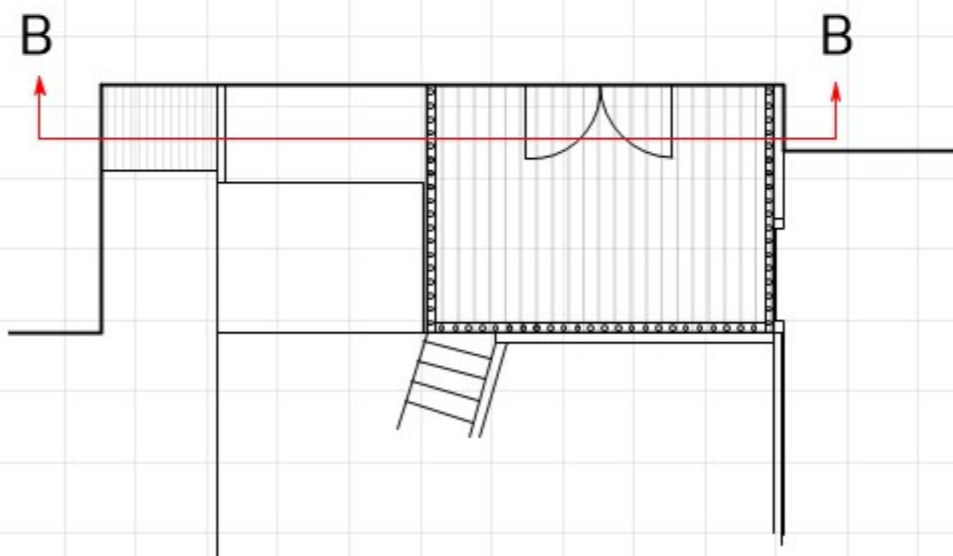

**Plan Proposed**

**Notes**

Proposed balcony to fulfil easement requirement to provide shelter.

Balcony surface to be constructed with treated decking material.



CLIENT	FIONA PASCOE		
ADDRESS	ALICE COTTAGE, 12 UPPER BASINGWELL STREET, BISHOPS WALTHAM HANTS SO32 1AL		
TITLE	Proposed		
SCALE:	1:50 at A3		
DATE	29/10/2023	Version	P1