



**EXISTING DETAILED PLAN**

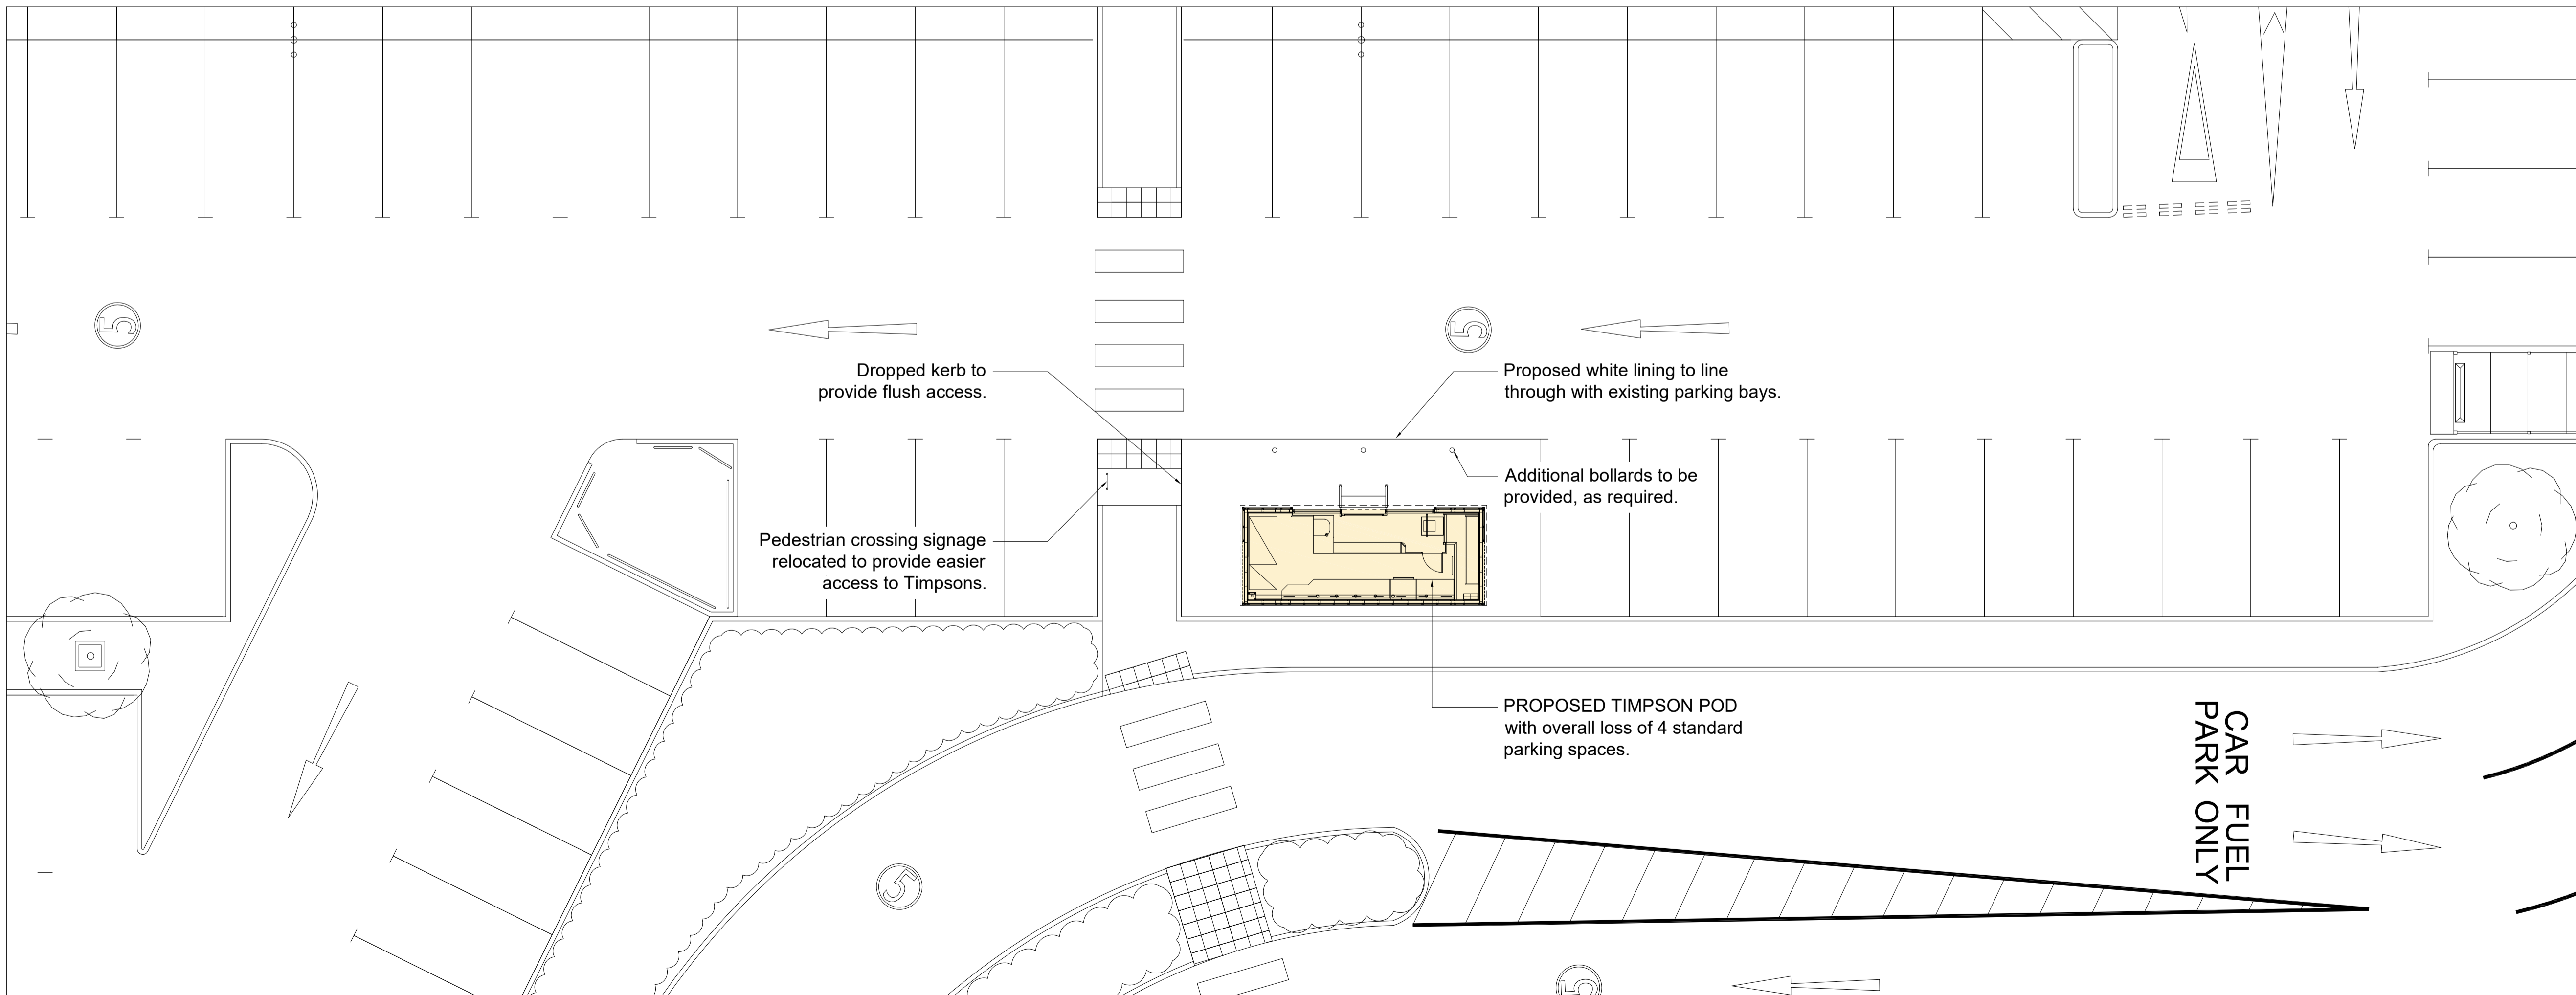

**PROPOSED DETAILED PLAN**

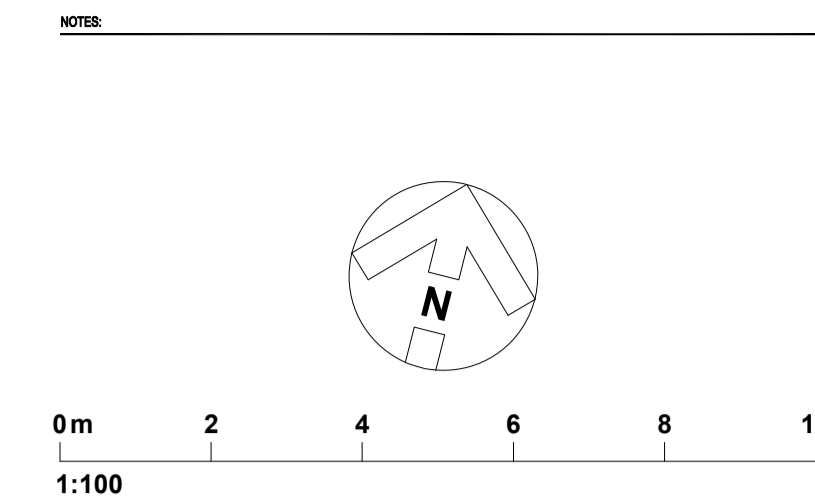

**FOR PROPOSED TIMPSON POD  
ELEVATIONS REFER TO DRAWING  
SK-A-9111**

Ordnance Survey © Crown Copyright 2023. All rights reserved.  
Licence Number 100006297

REVISION 2 BY: RHM CHECKED: DATE: 01/12/2023  
OS Licence Number added.  
REVISION 1 BY: SB CHECKED: DATE: 17/10/2023  
Initial Issue

**A3 | PLANNING**

**Sainsbury's**

**LIPHOOK  
PROPOSED TIMPSON POD**

**EXISTING / PROPOSED  
DETAILED PLANS**

**Hadfield Cawkwell Davidson**  
Broomgrove Lodge, 13 Broomgrove Rd, Sheffield, S10 2LZ T 0114 266 8181 www.hcd.co.uk

HCD PROJECT NO. 2021-249	SCALE 1:100 @ A1	REV. 2
-----------------------------	---------------------	-----------

AREA/ID/PROGRAMME CODE AS-1828_2002	ORIGINATOR / DESIGN  HCD  Z07	LEVEL 00	TYPE/ROLE/NUMBER SK-A-9193
--	----------------------------------	-------------	-------------------------------