
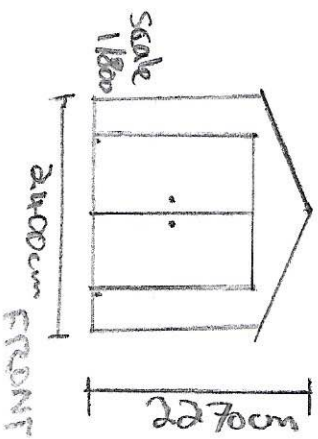
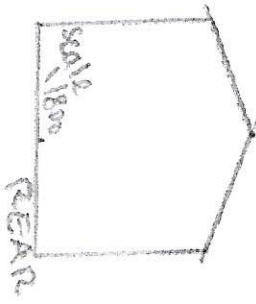
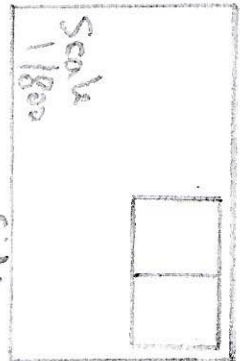


2400cm

Scale: 1/300

Grooming Area

3600cm

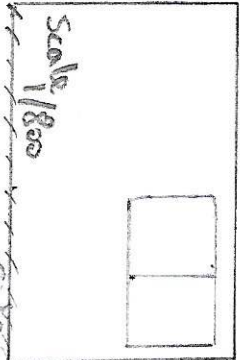

External Workshop Materials: Timber & Glass

Site Plan
Workshop
Scale: 1/200
Scale: 1/800
E. JAMES