



2400cm

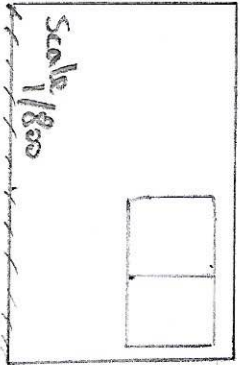

Grooming Area

Scale: 1/300

3600cm

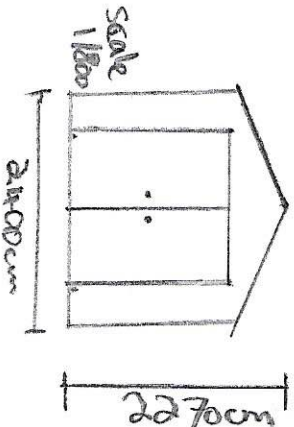

External Workshop Materials: timber & glass

Site Plan Workshop  
 Scale: 1/200  
 Scale: 1/800  
 E. JAMES