


Block Plan (1:200)

0 2 4 6 8 10 Metres
Scale Bar - 1:200

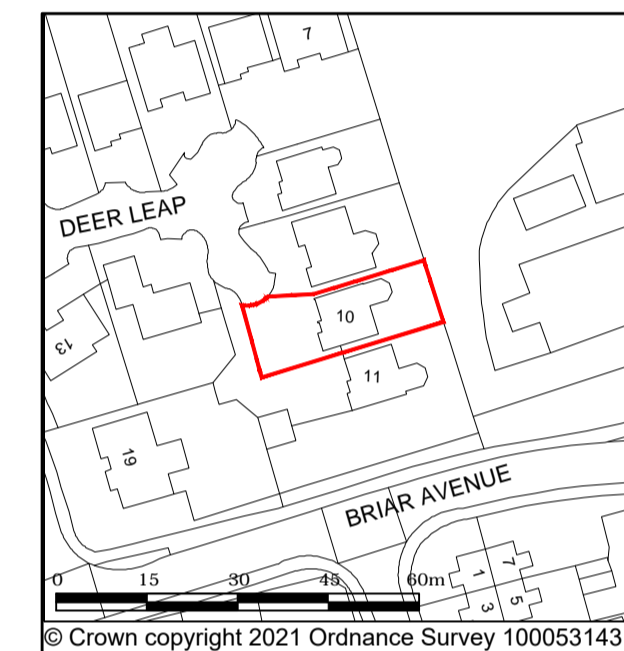

Location Plan (1:1250)

Scale Bar - 1:1250



Legend


- Extent of proposed development
- Plot boundary

10 Deer Leap
Lighwater
GU18 5PF

Location and Block Plans

1:100 @ A1 November 23

Drawn: MDT 002

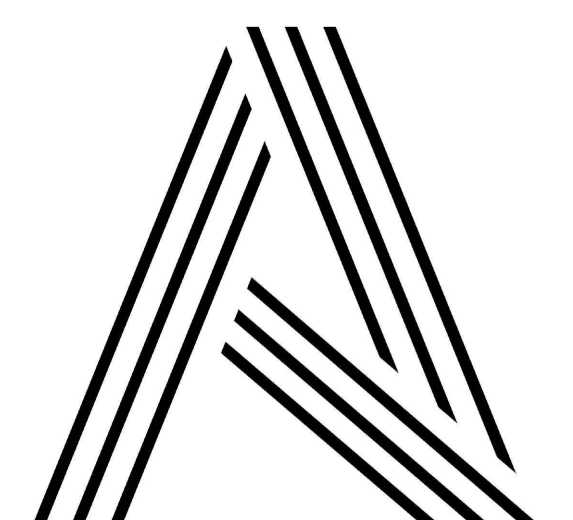

Aspects Architectural Services Ltd.
St Stephens House, Arthur Road, Windsor, SL4 1RU
www.aspects-as.co.uk