



PROPOSED SITE PLAN 1:200

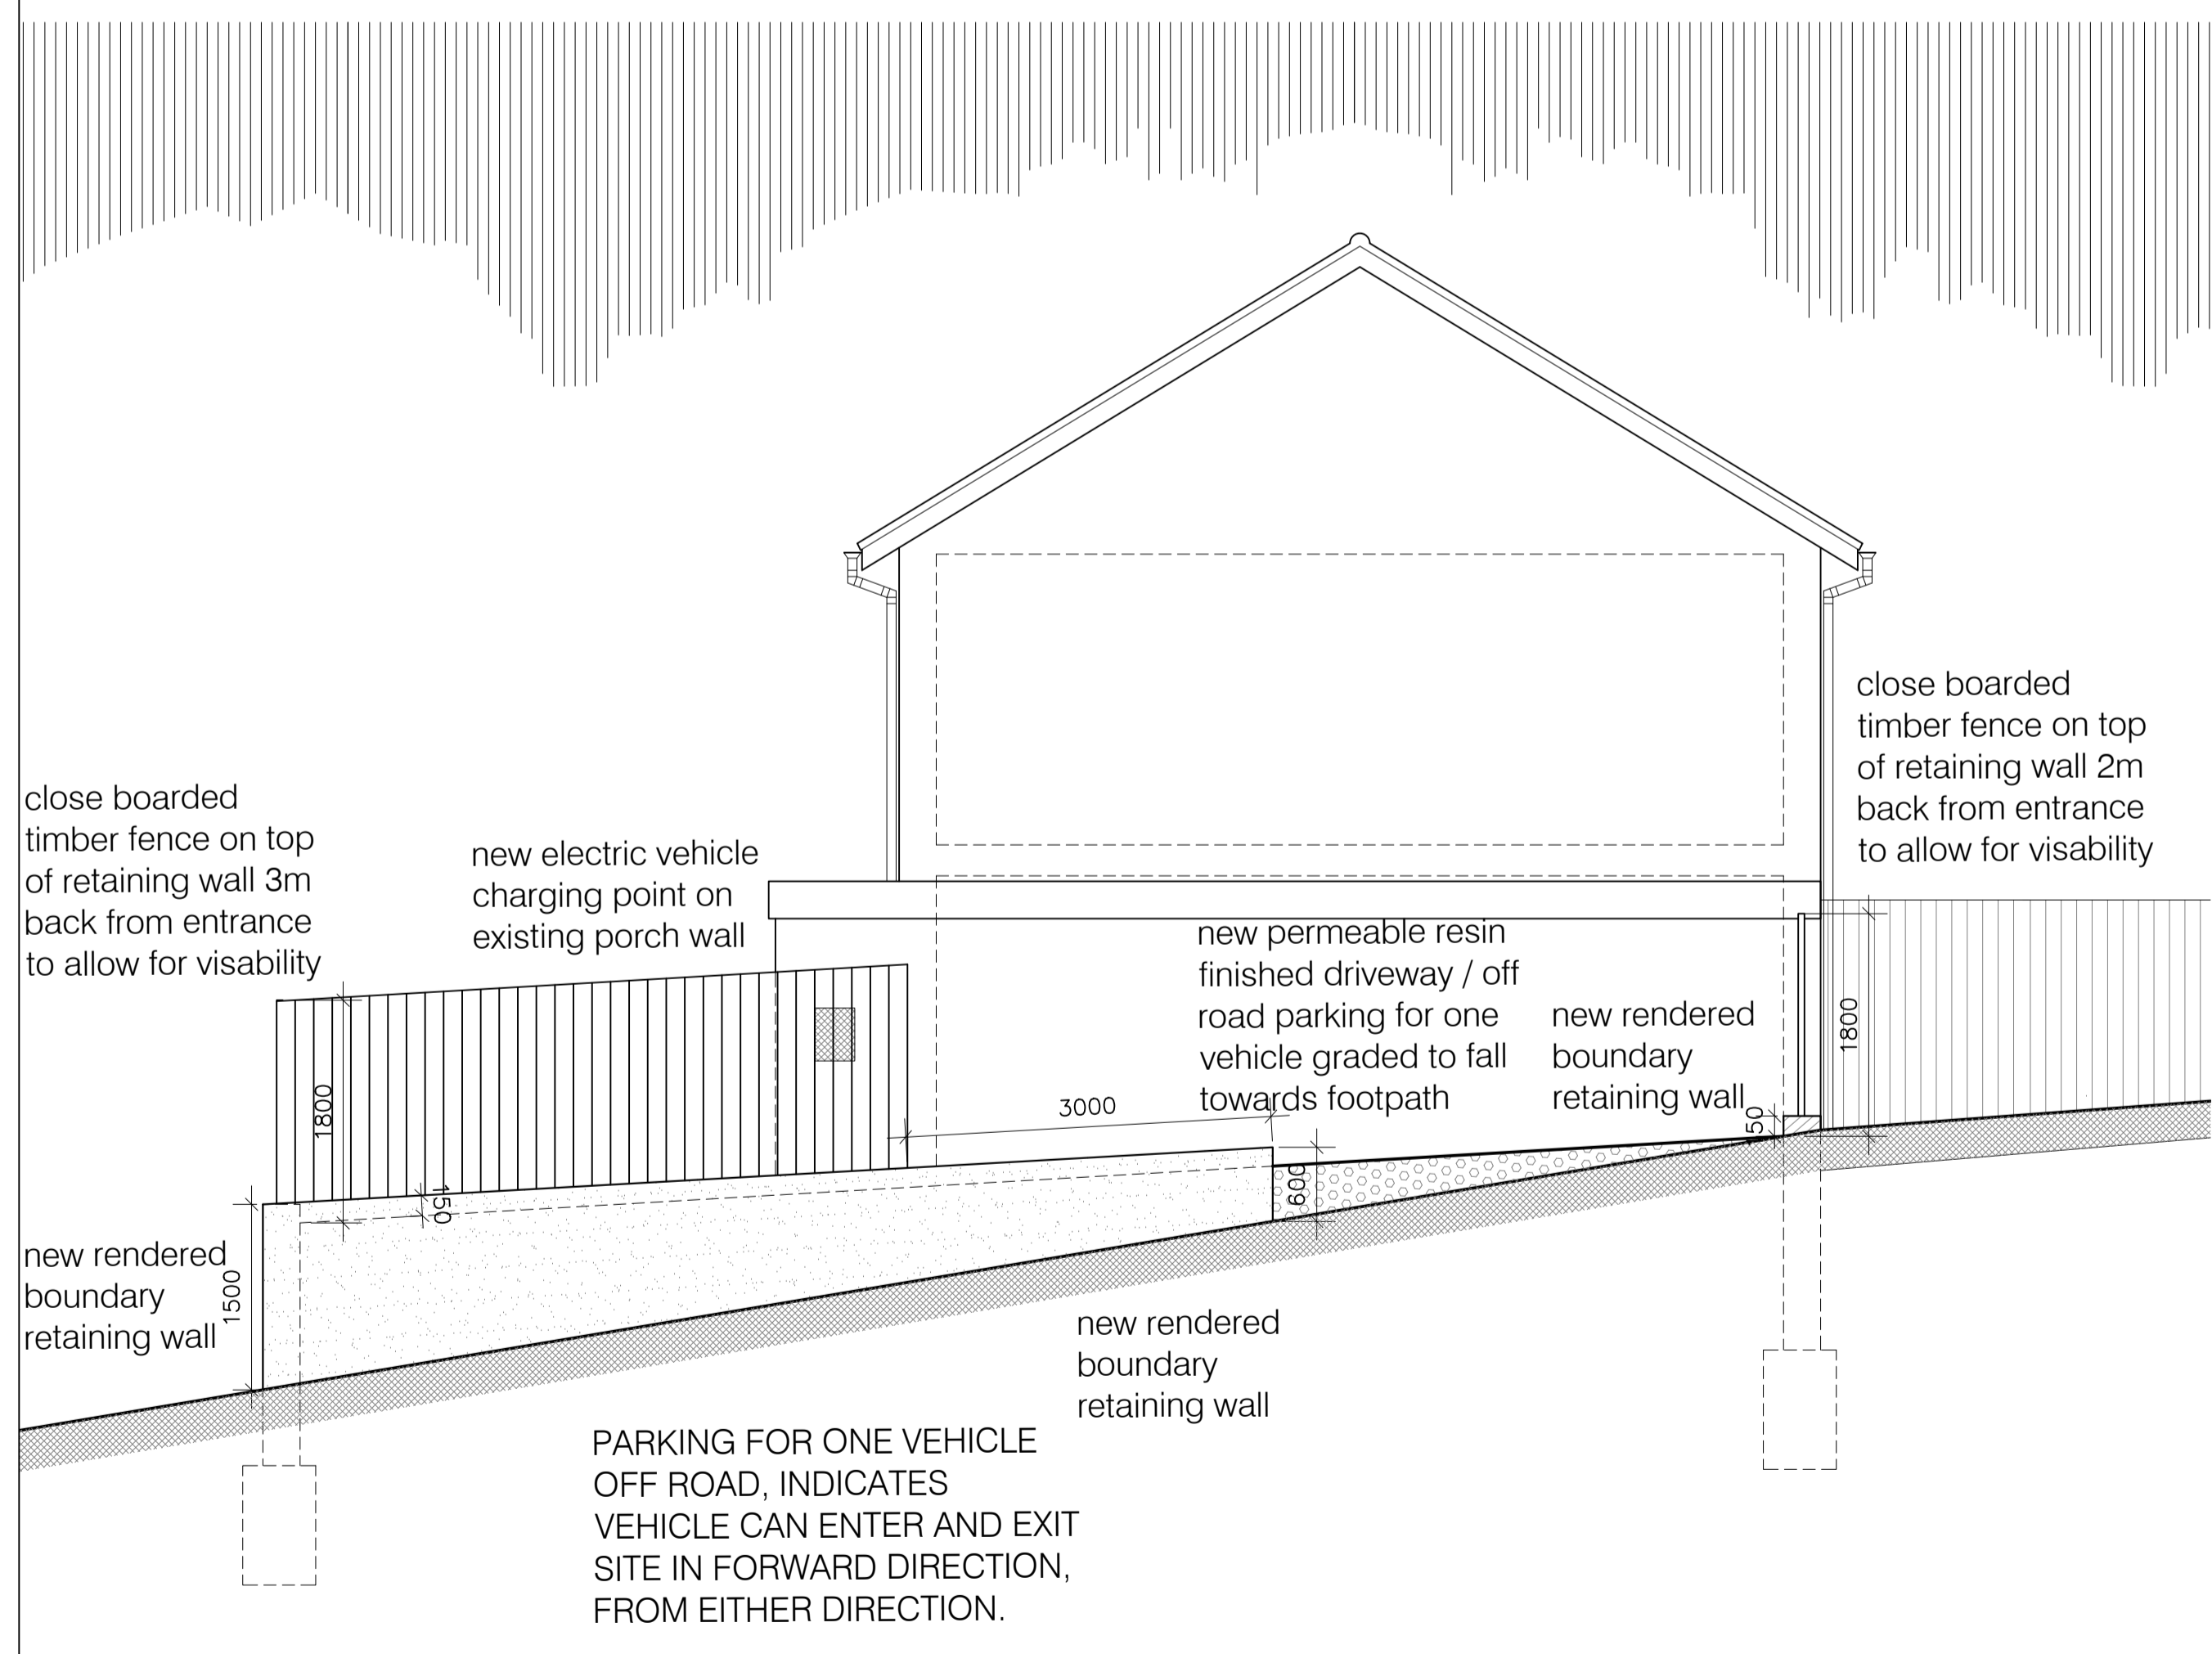

PROPOSED SIDE ELEVATION FROM ROAD 1:50

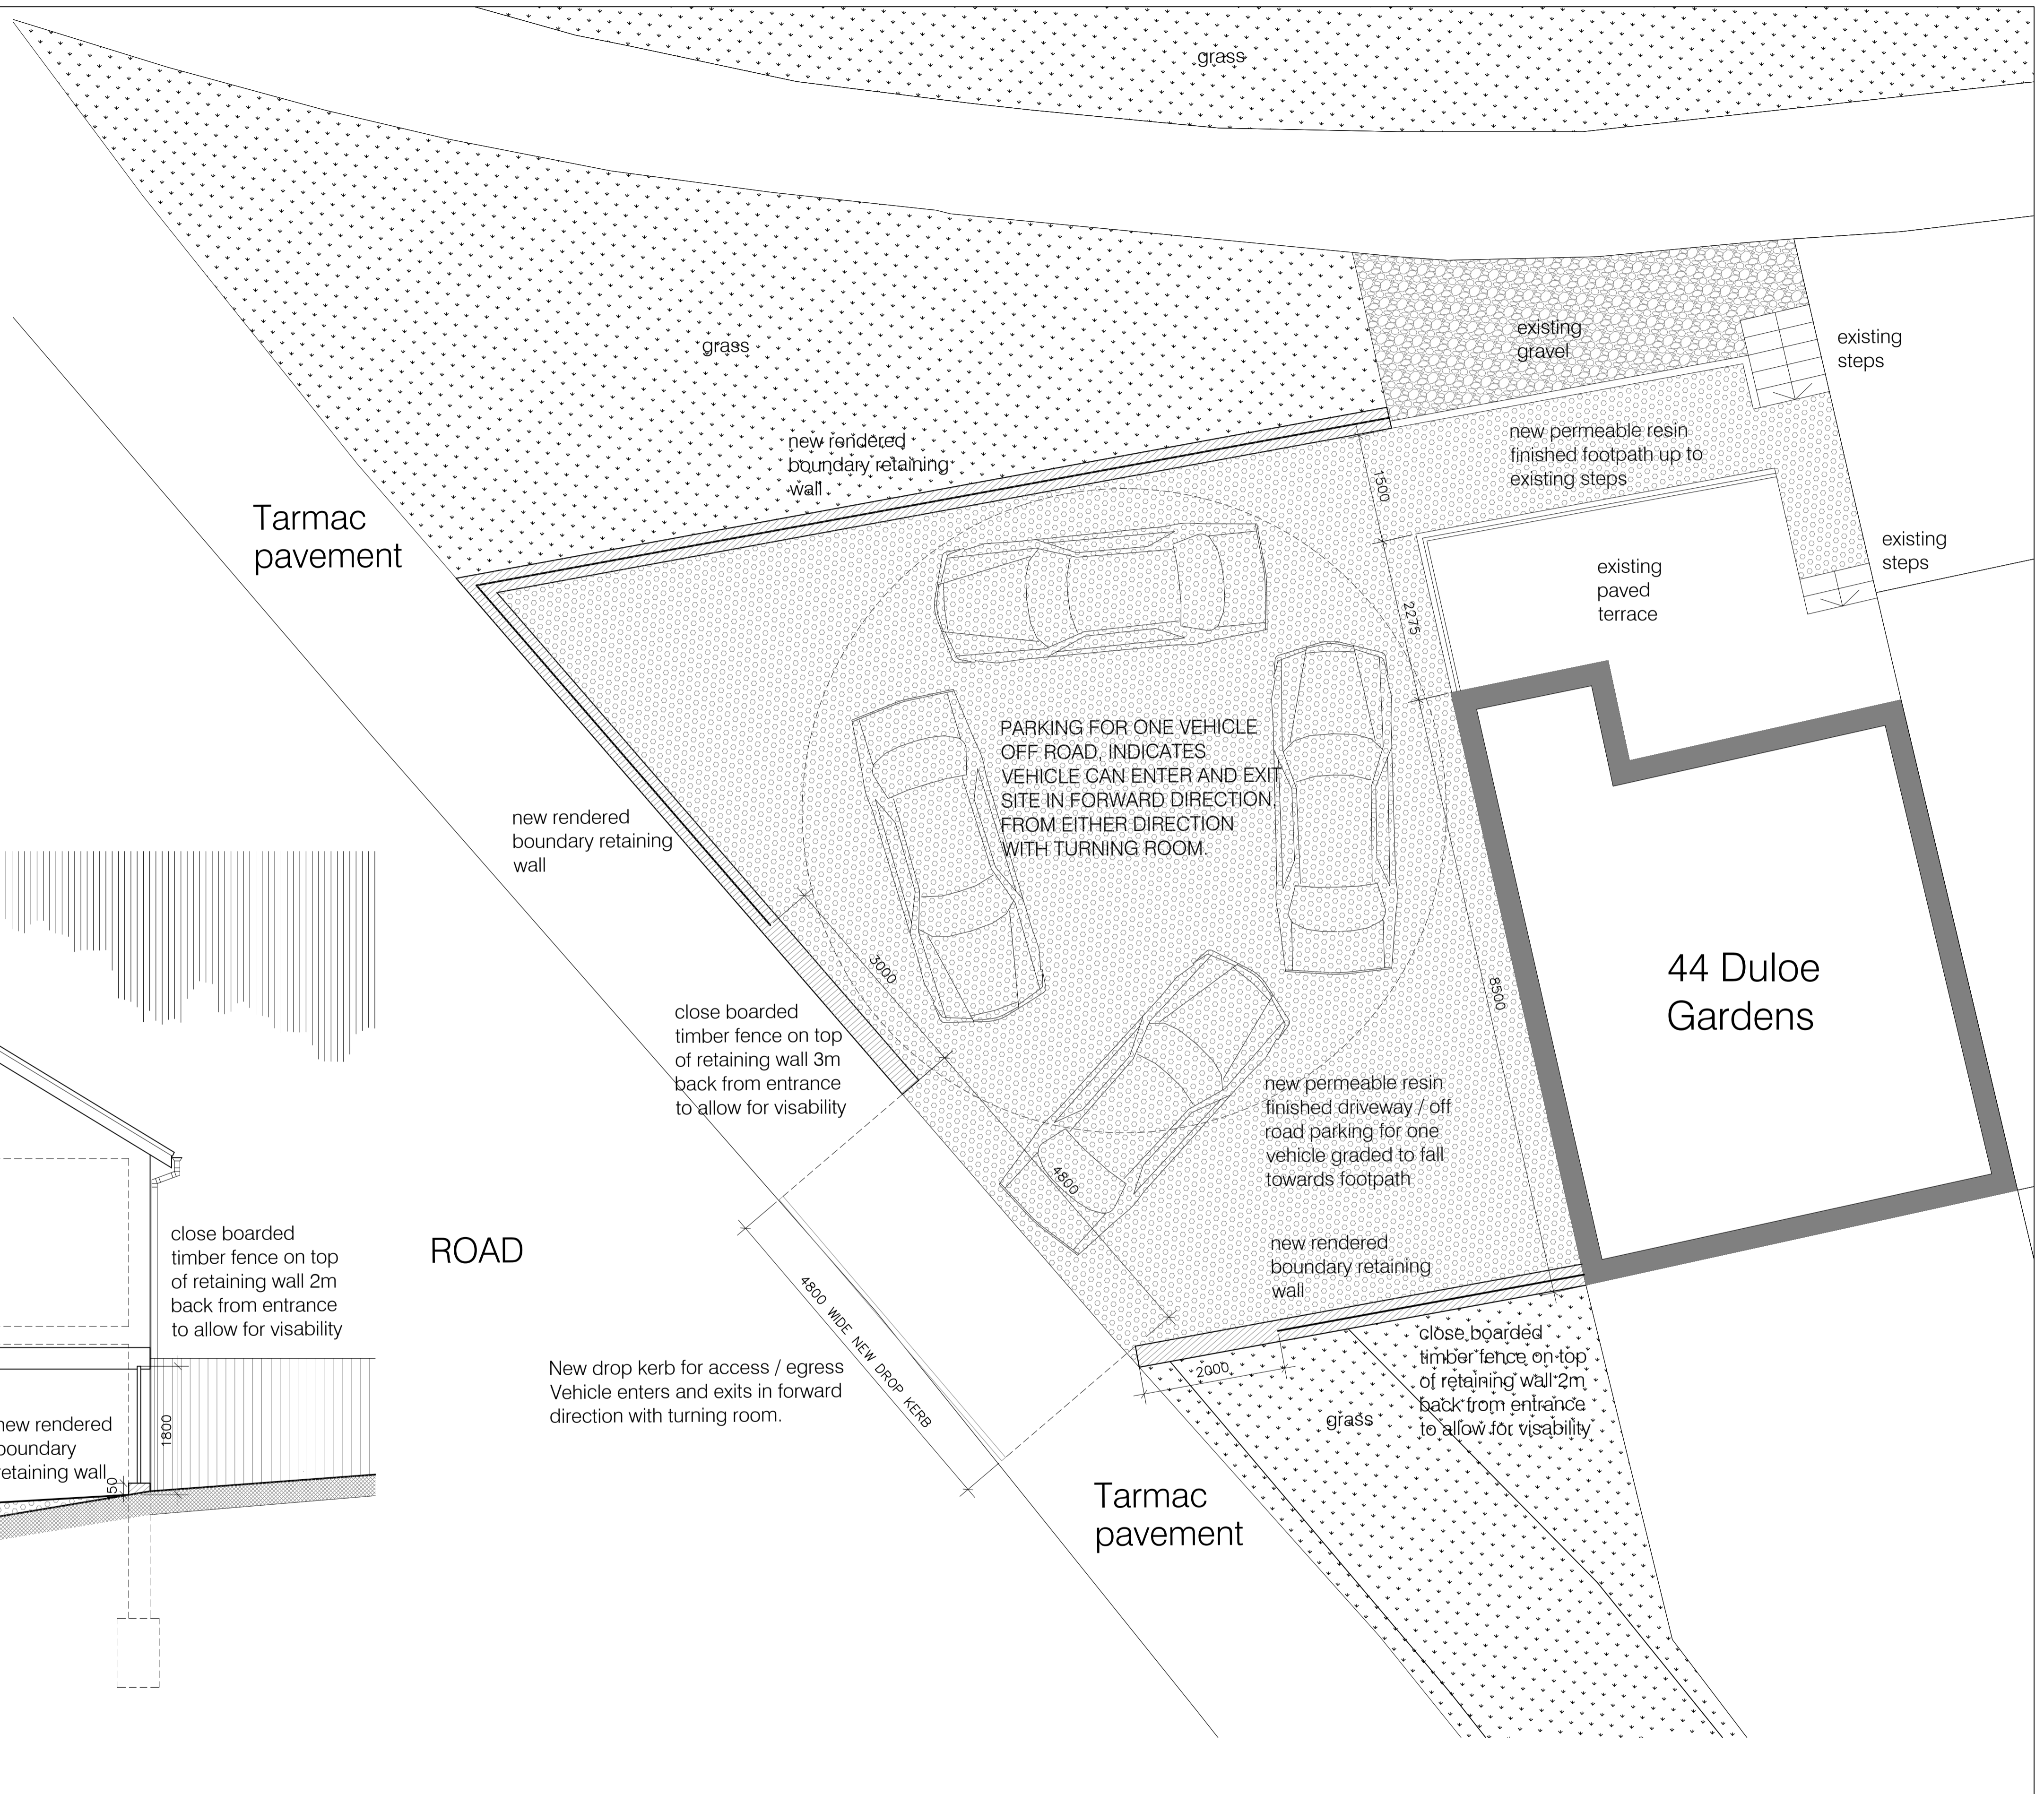

PROPOSED SITE PLAN 1:50