


FOR APPROVAL

A1 ORIGINAL SHEET SIZE


KEY PLAN

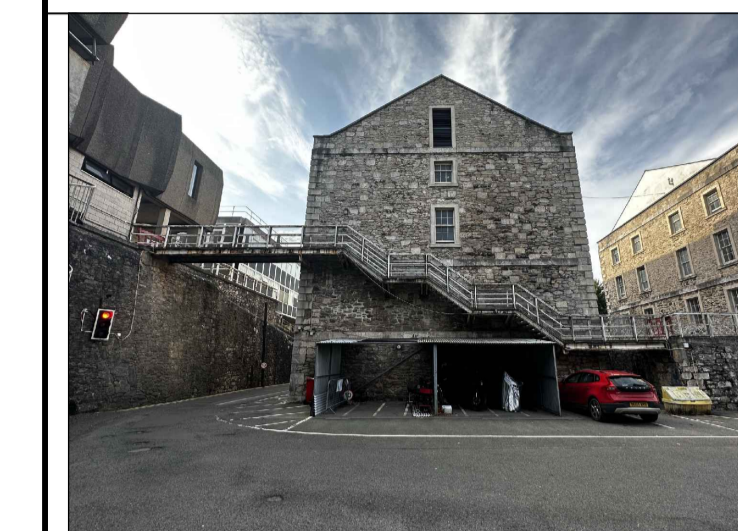


NOTES

1. This drawing is to be read in conjunction with drawings, details and specifications issued for construction purposes as appropriate.
2. The Contractor is responsible for all dimensions and for the correct setting out of the work on site. Only figured dimensions are to be used. Any discrepancies are to be reported before proceeding.
3. All materials and workmanship to comply with current British Standards and Codes of Practice.
4. This drawing is not to be used for construction unless marked in the drawing status box "FOR CONSTRUCTION".
5. The user of the designs and details represented by this document are recommended to ensure that they are fully conversant with the Construction (Design and Management) Regulations 2015 in respect of any construction activities for which this document may be used. If the user of this document has any doubts as to their statutory obligations in this regard, they should contact Castria on 01872 265400 and ask for the Health and Safety Advisor.

WORKS TO INCLUDE MAKE UP GOOD USING STONEMORTAR MATCHING EXISTING

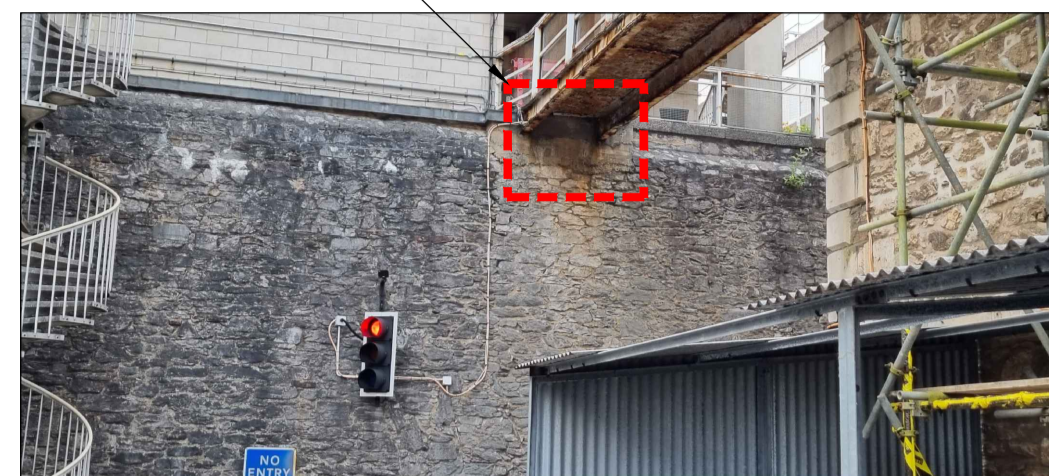

VIEW FROM NORTH END OF BARRACKS LOOKING EAST AT BEDDING OF STEEL WALKWAY INTO STONE WALLING, BICYCLE PARK TO THE BOTTOM RIGHT HAND SIDE AND TRAFFIC SYSTEM

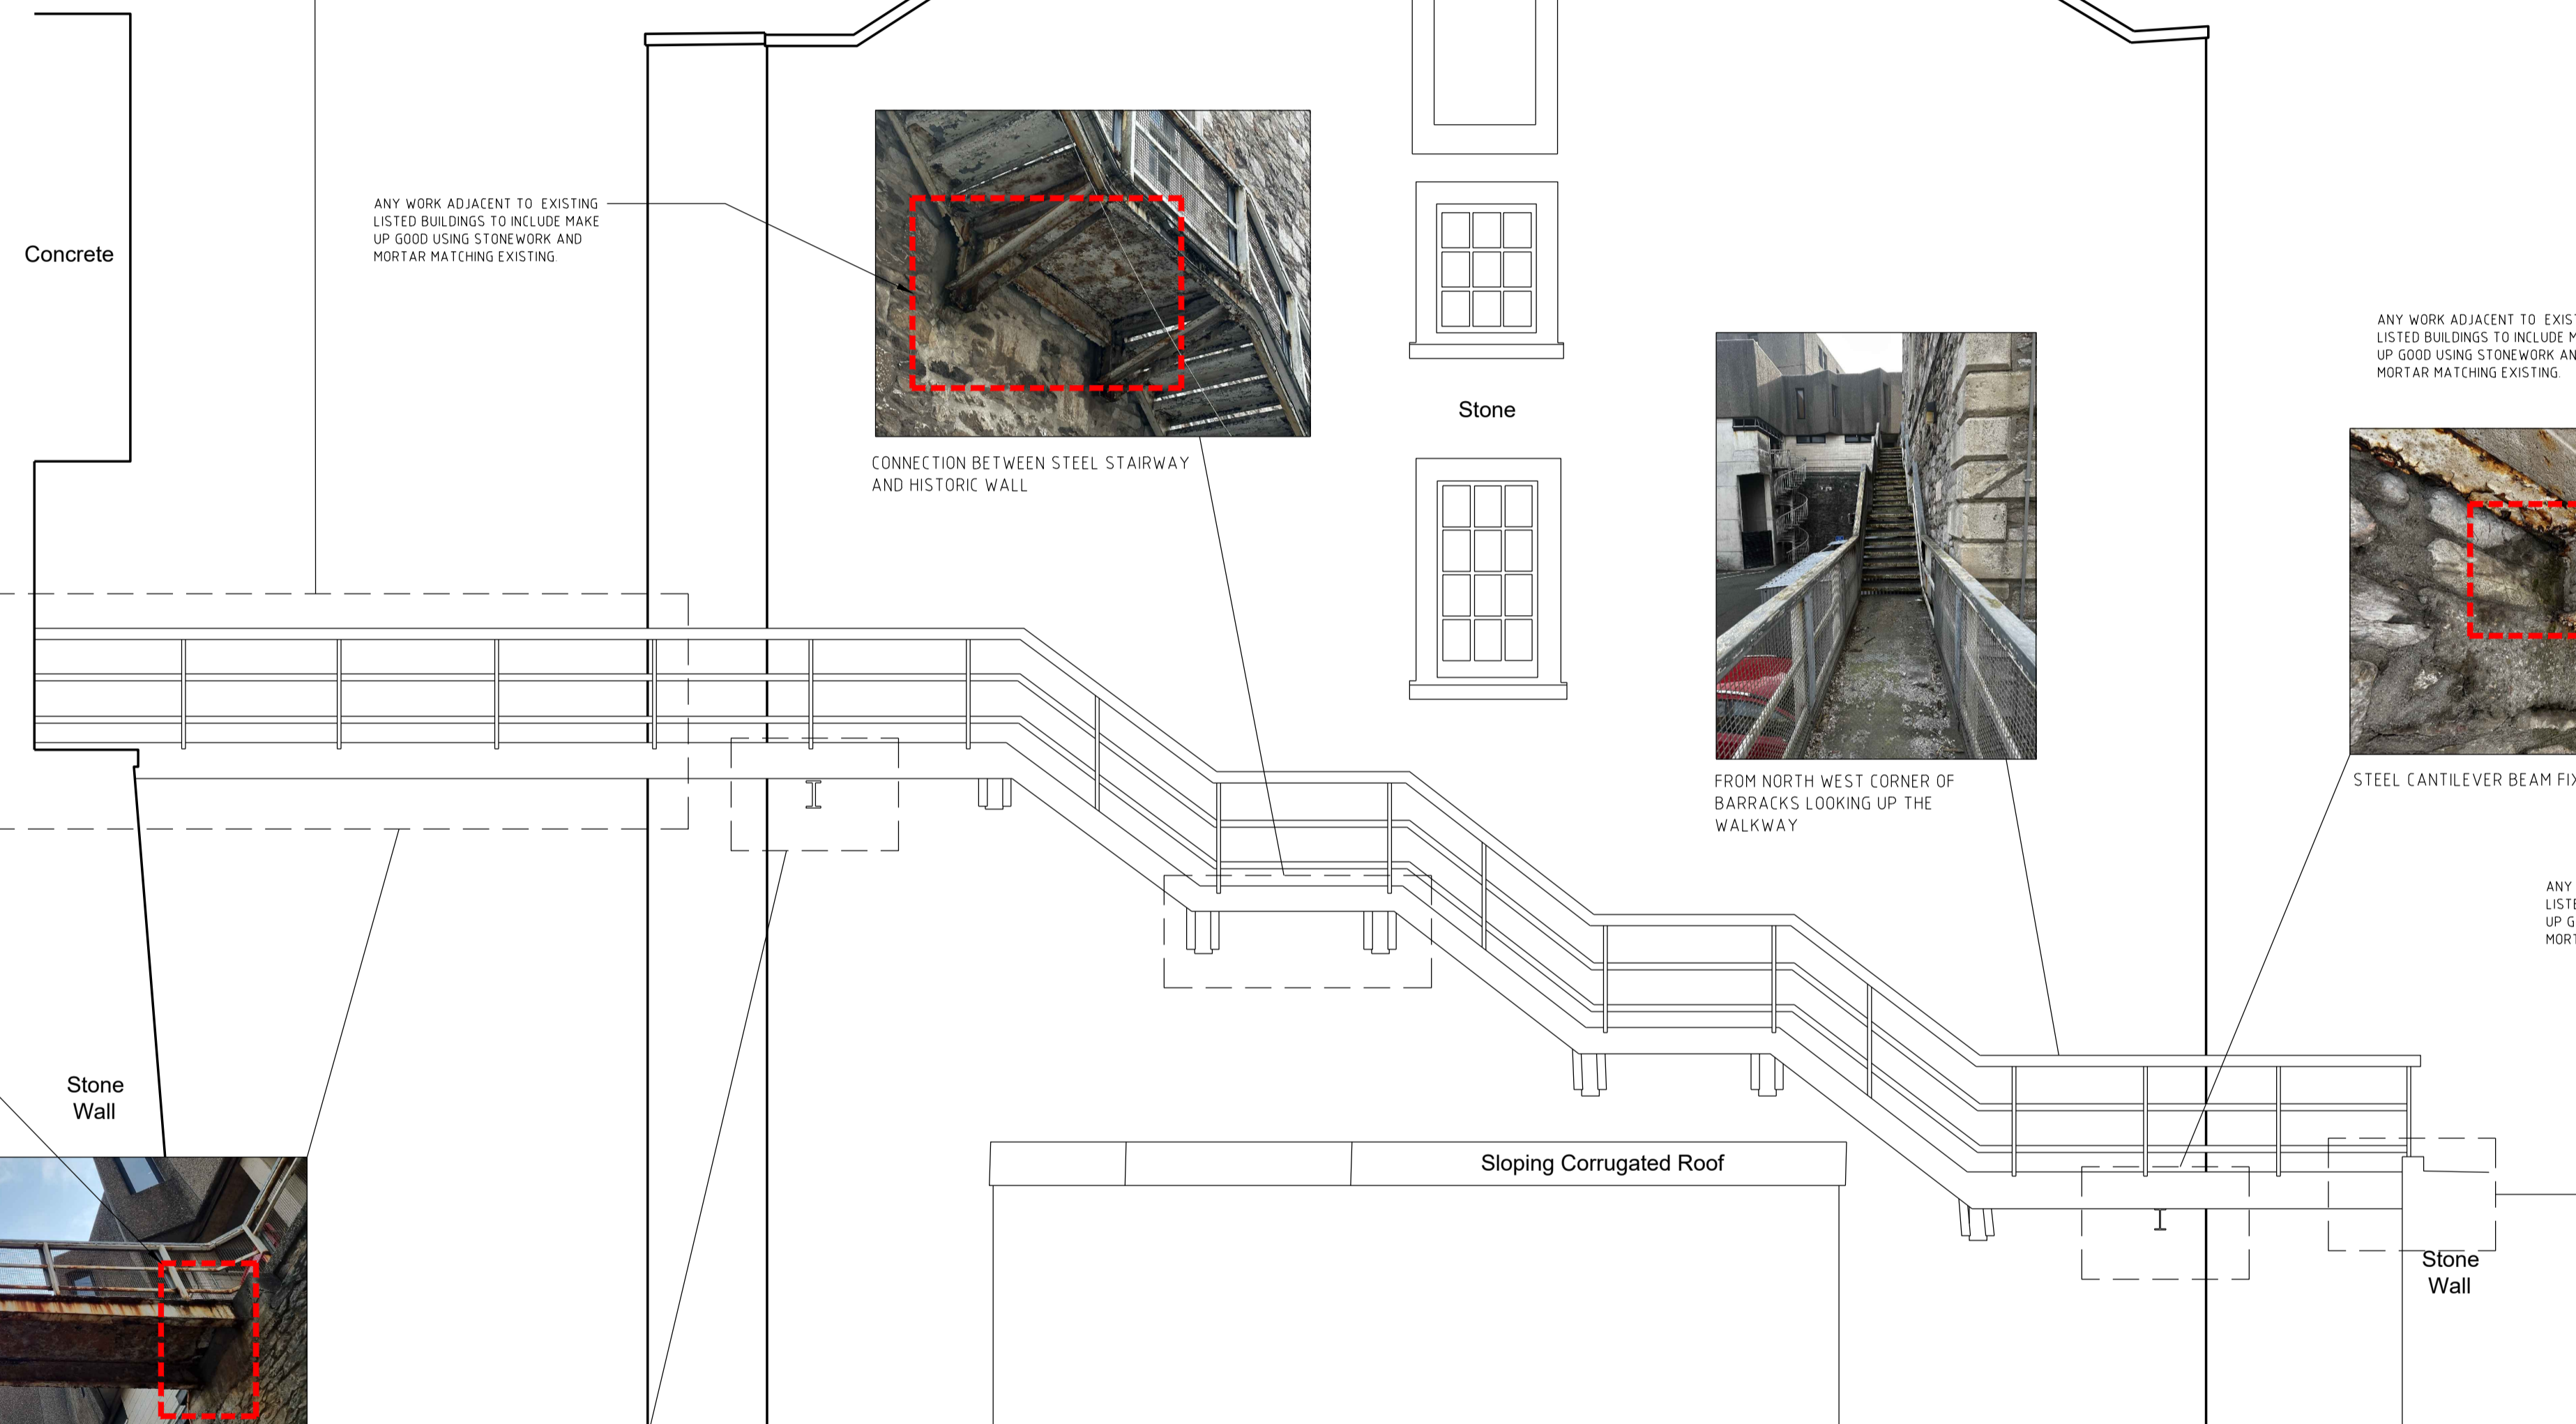


Concrete

ANY WORK ADJACENT TO EXISTING LISTED BUILDINGS TO INCLUDE MAKE UP GOOD USING STONEMORTAR MATCHING EXISTING



CONNECTION BETWEEN STEEL STAIRWAY AND HISTORIC WALL

Stone

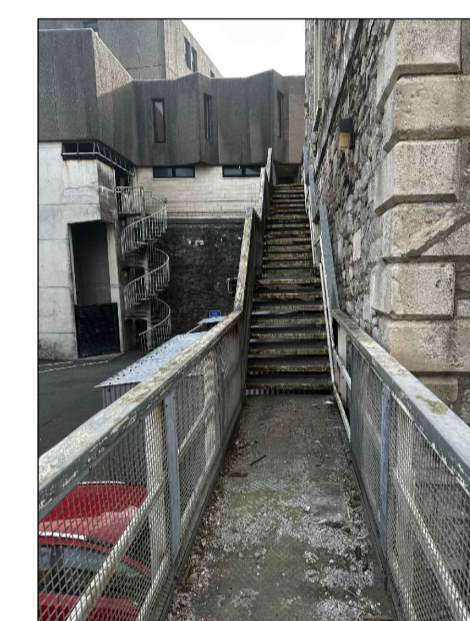


FROM NORTH WEST CORNER OF BARRACKS LOOKING UP THE WALKWAY

ANY WORK ADJACENT TO EXISTING LISTED BUILDINGS TO INCLUDE MAKE UP GOOD USING STONEMORTAR MATCHING EXISTING




STEEL CANTILEVER BEAM FIXED INTO WALL

ANY WORK ADJACENT TO EXISTING LISTED BUILDINGS TO INCLUDE MAKE UP GOOD USING STONEMORTAR MATCHING EXISTING

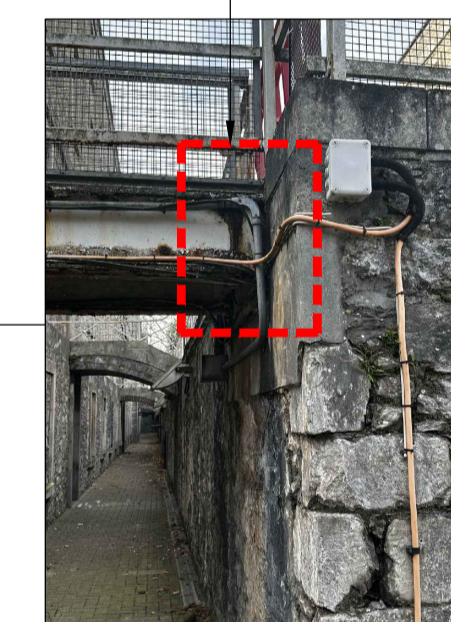

CONNECTION AT LOWER END OF GANTRY (NORTH WEST CORNER)

WORKS TO INCLUDE MAKE UP GOOD USING STONEMORTAR MATCHING EXISTING

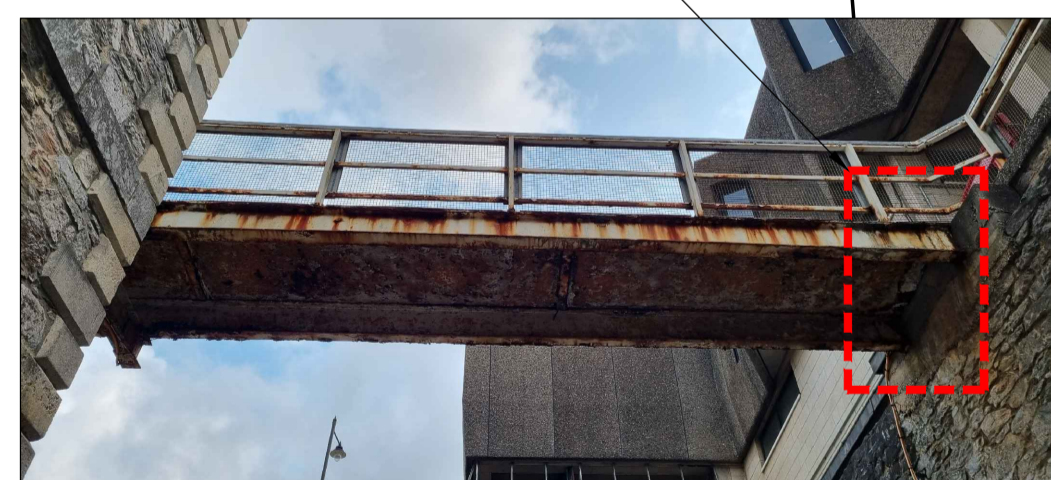

VIEW OF CORRODED STEEL WALKWAY ABOVE ROAD

Stone Wall

Sloping Corrugated Roof


Stone Wall

ANY WORK ADJACENT TO EXISTING LISTED BUILDINGS TO INCLUDE MAKE UP GOOD USING STONEMORTAR MATCHING EXISTING



BIRDS' NEST UNDER STEEL STAIRS

EXISTING ELEVATION NORTH

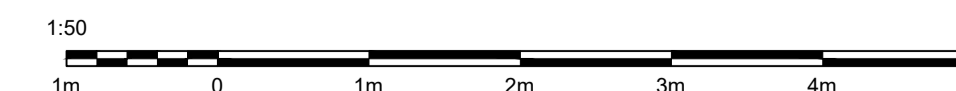

REV	DATE	DESCRIPTION	BY	QA
P02	17/11/23	FOR APPROVAL	LA	AN
P01	06/10/23	FOR APPROVAL	LA	AN

CASTRIA

Castria
Office 11, Chi Tevians
Trevenson Park, Pool, TR15 3FY
t: +44 (0)1872 265400
info@castriaesign.com
www.castriaesign.com

PROJECT
GANTRY REMOVAL
STONEHOUSE BARRACKS
PLYMOUTH

TITLE
EXISTING ELEVATION

CLIENT
VIVO DEFENCE SERVICES

DRAWN BY	CHECKED BY	APPROVED BY
LAV	AN	AN
SCALE (@ A1)	PROJECT No.	DATE
1 : 50	J23-078	06/10/2023
DRAWING NUMBER	REV	
J23-078-CAS-SD-XX-DR-C-003	P01	