

EXISTING 900 CULVERT SURFACE WATER FROM SITE TO BE ATTENUATED AND DISCHARGED INTO THE CULVERT

CULVERT CONNECTS INTO EXISTING 150 MM PIPE INTO STAITHES ROAD

BLUE LINE INDICATES LAND IN APPLICANTS OWNERSHIP

REVISIONS

CLIENT HURD HOMES


DRAWING TITLE LOCATION PLAN

PROJECT: PROPOSED RESIDENTIAL DEVELOPMENT OFF ABBEY LANE PRESTON HULL HU12 8TYA

DRAWING No 023 / 063 / LP

DRAWING DATE SEPTEMBER 2023

DRAWN BY IKB SCALE 1:1250 @A2

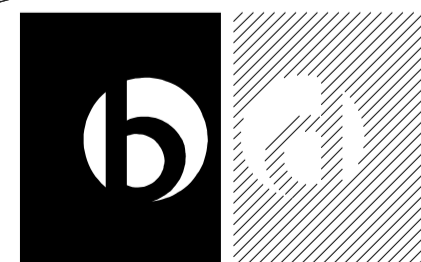

BARRATON
DESIGN STUDIO

BARRATON DESIGN STUDIO
PATHWAYS
WHIPHILL TOP LANE
BRANTON
DONCASTER
SOUTH YORKSHIRE
DN3 3PQ

TEL: 01302 370211
MOBIL 07710 737375
EMAIL: ian@barratondesign.com

