






SIDE ELEVATION

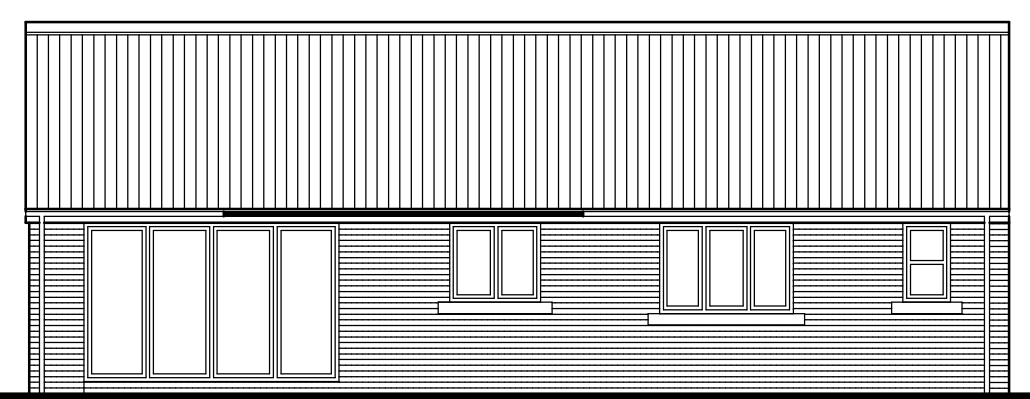


REAR ELEVATION

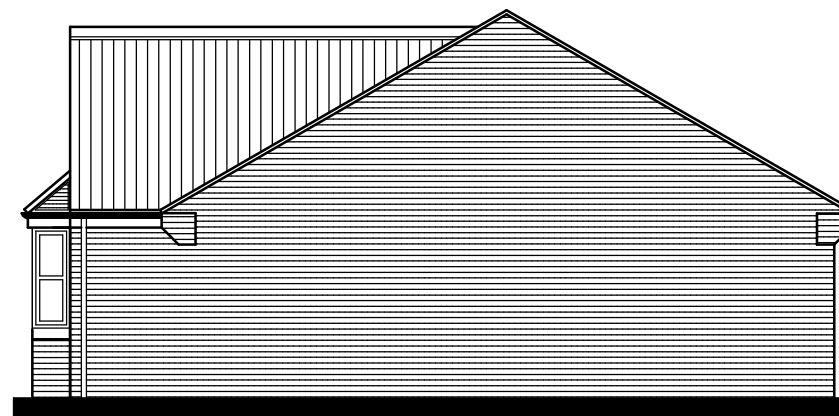


SIDE ELEVATION

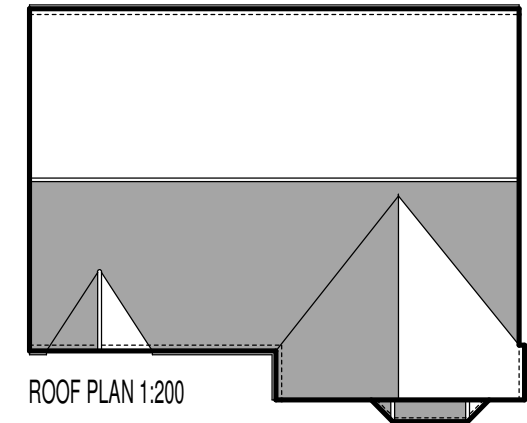

ROOF PLAN 1:200

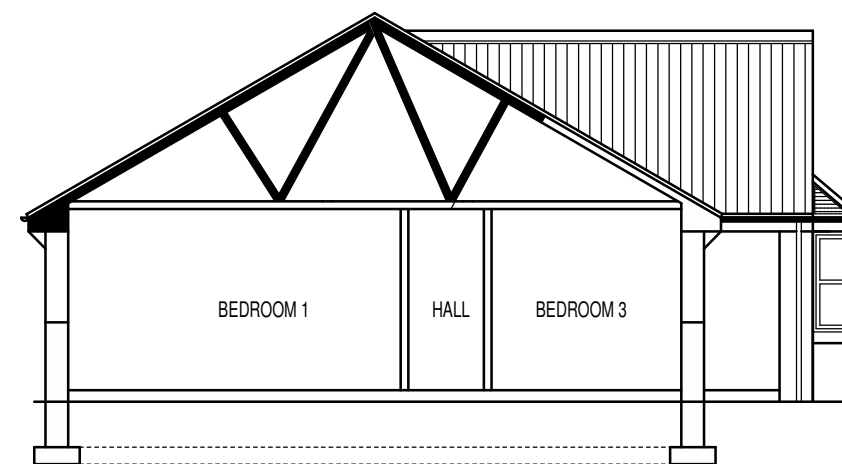

TYPICAL SECTION

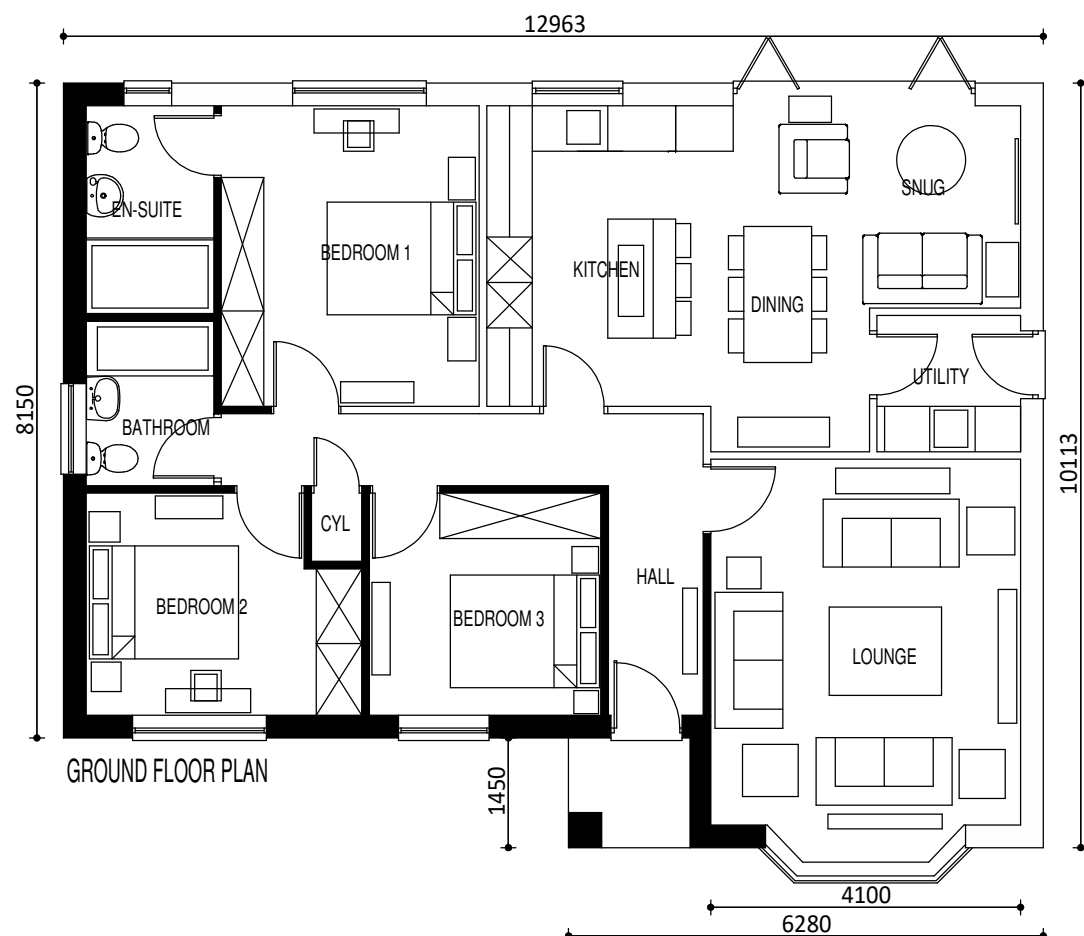

GROUND FLOOR PLAN

3 BEDROOM DETACHED BUNGALOW 106.71 M2 / 1148 SQ FT


REVISIONS

CLIENT	HURD HOMES
DRAWING TITLE	PLANNING DRAWING
PROJECT	PROPOSED RESIDENTIAL DEVELOPMENT OFF ABBEY LANE PRESTON HULL HU12 8TYA
DRAWING No	TYPE B 1148
DRAWING DATE	JULY 2023
DRAWN BY	IKB
SCALE	1:100 @A3



**BARRATON**  
DESIGN STUDIO

BARRATON DESIGN STUDIO  
PATHWAYS  
WHIPHILL TOP LANE  
BRANTON  
DONCASTER  
SOUTH YORKSHIRE  
DN3 3PD  
TEL: 01302 370211  
MOBIL: 07710 737075  
EMAIL: [ian@barratondesign.com](mailto:ian@barratondesign.com)

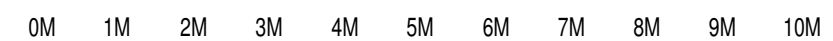

SCALE BAR 1 : 100