



BLOCK PLAN AS EXISTING
(SCALE 1:50@A1)

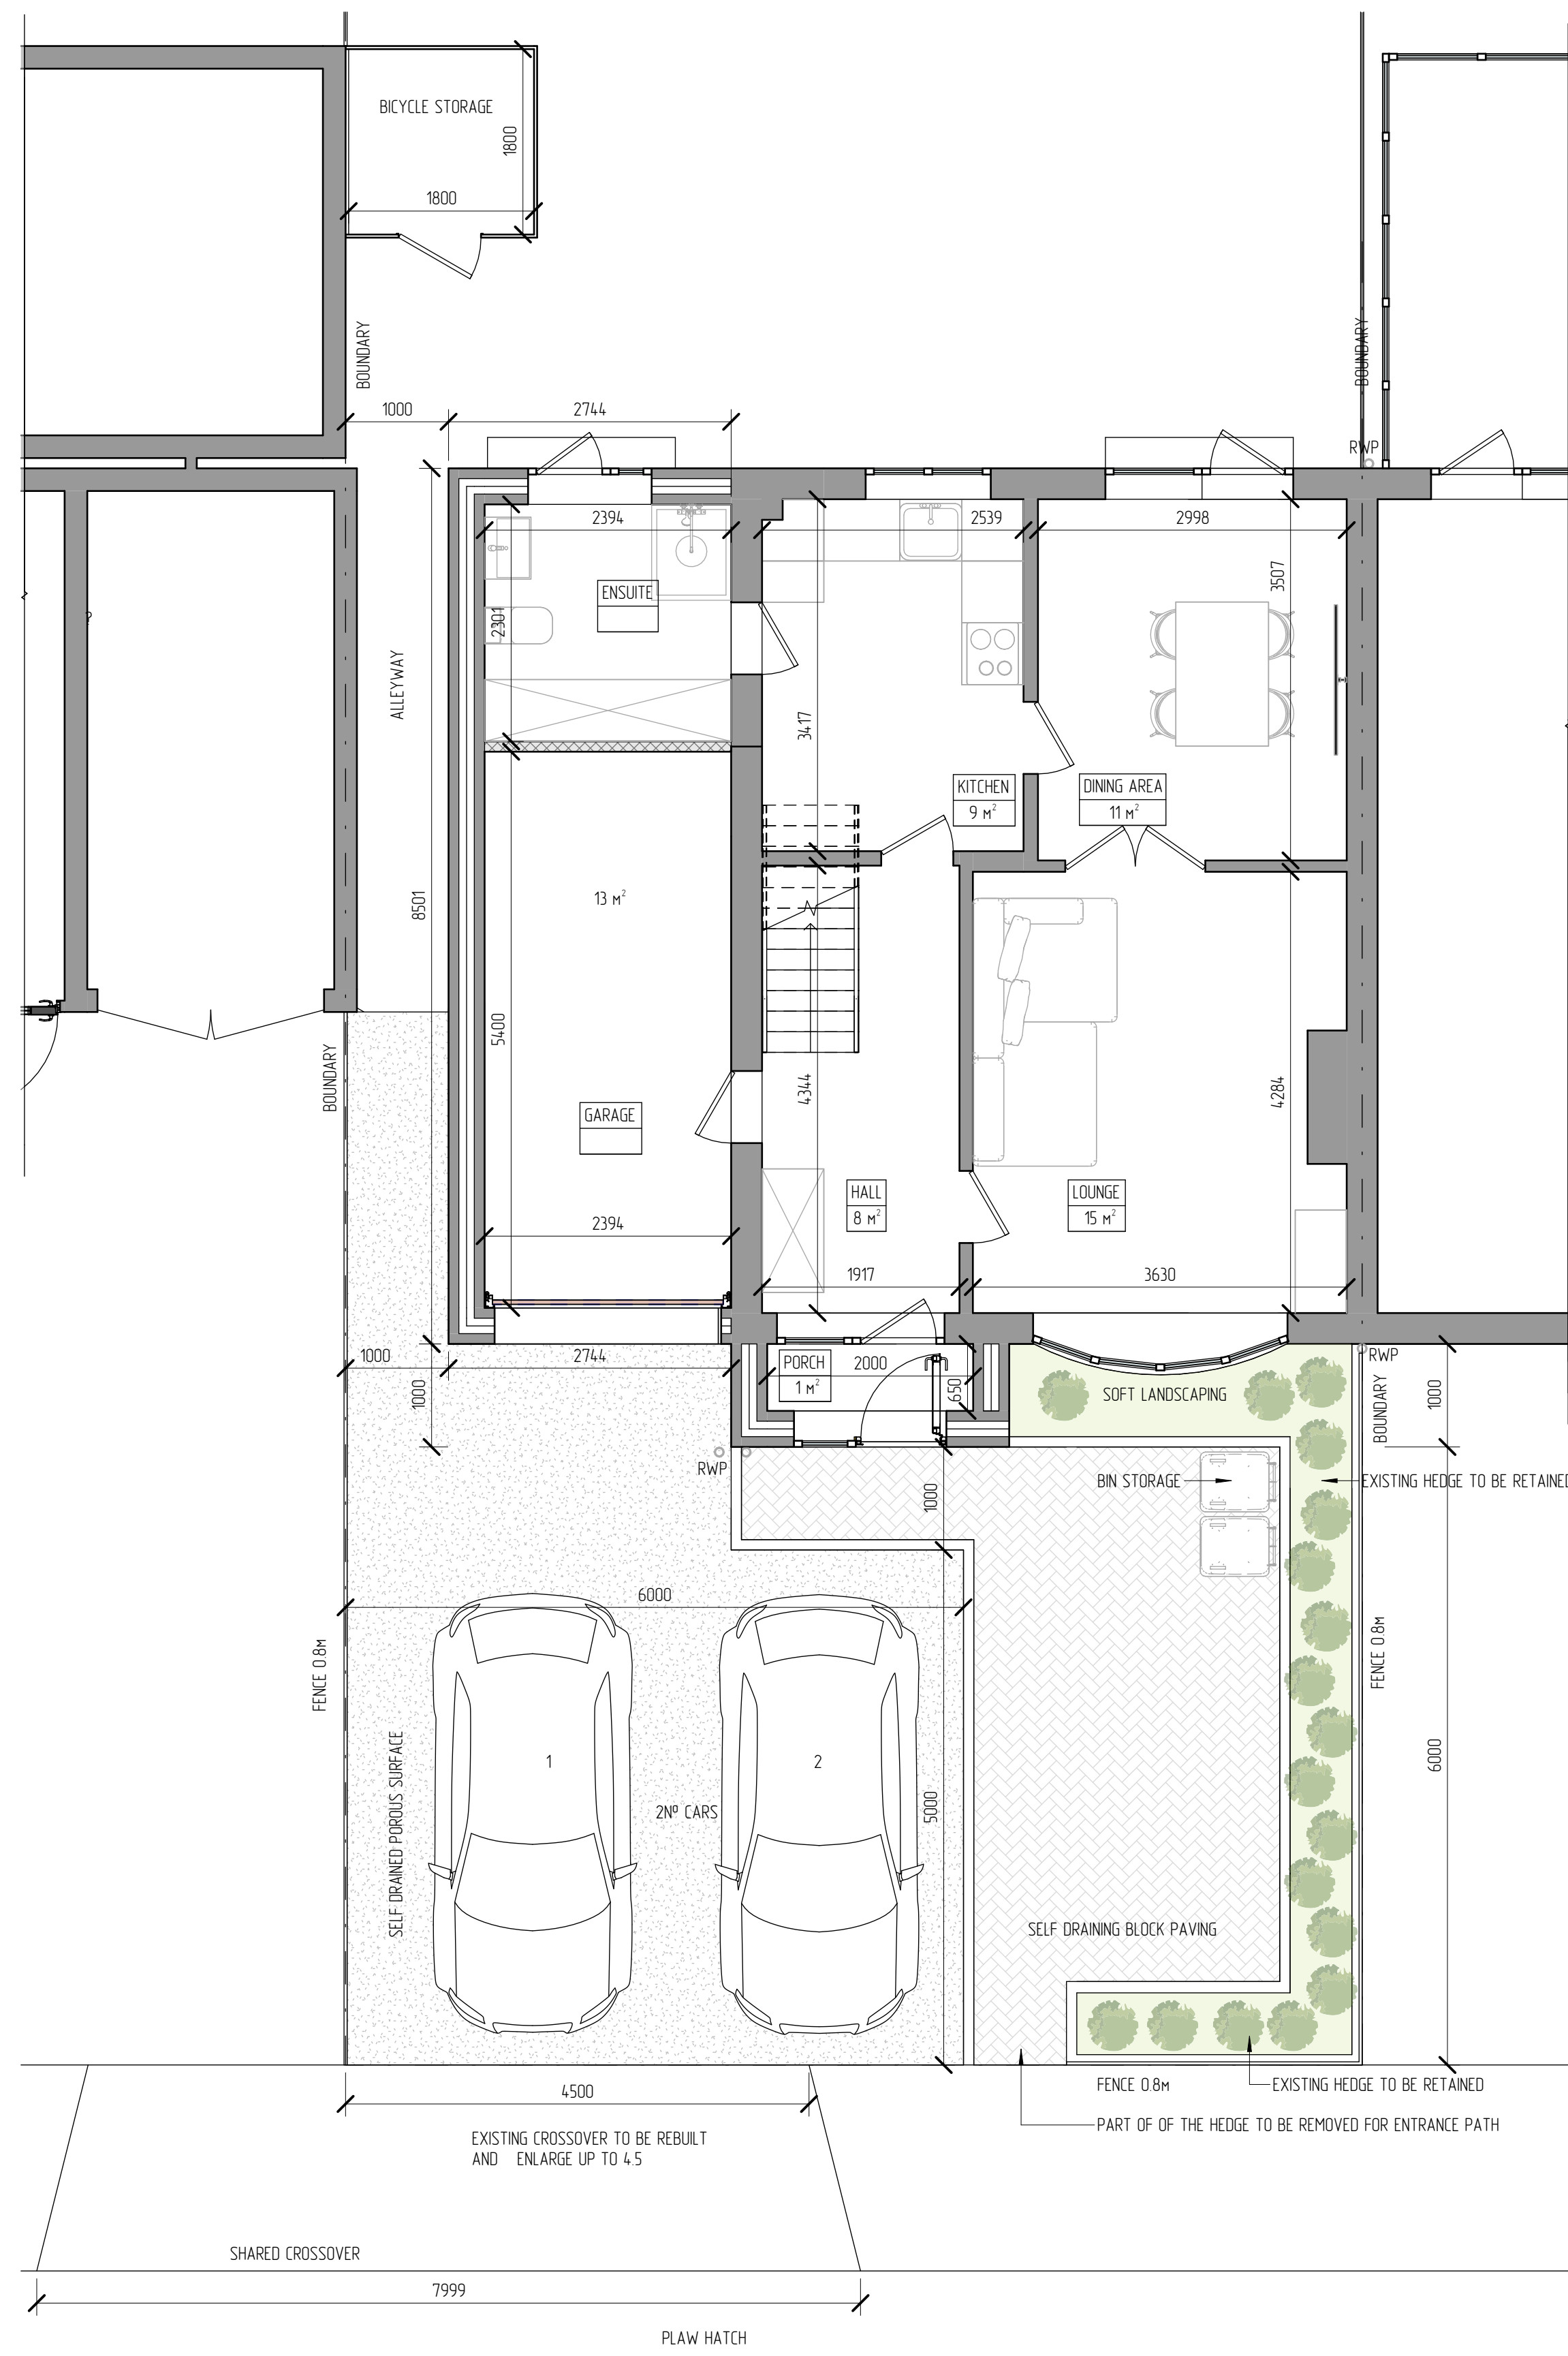

BLOCK PLAN AS PROPOSED
(SCALE 1:50@A1)

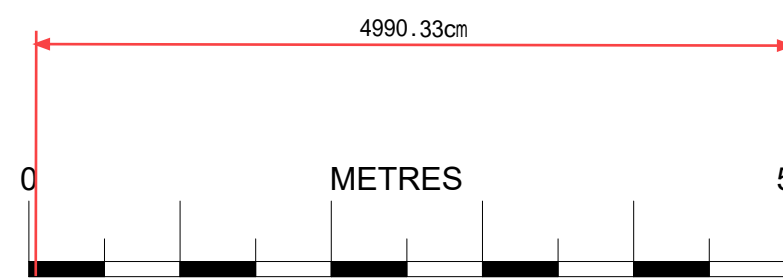

THIS DRAWING IS THE PROPERTY OF
AR. DESIGN
AND MUST NOT BE COPIED OR REPRODUCED
EXCEPT
WITH THEIR EXPRESS PERMISSION, NOR MAY
THE DESIGN
OR ANY INFORMATION SHOWN THEREON
BE DISCLOSED TO ANY THIRD PARTY.
WE WILL NOT BE RESPONSIBLE FOR OTHER
CONTRACTUAL
DIMENSIONS
© THIS DRAWING IS COPYRIGHT

REV:	AMENDMENT:	BY:	DATE:
------	------------	-----	-------

TITLE:
BLOCK PLAN AS EXISTING, BLOCK PLANS AS PROPOSED

SITE ADDRESS:
21 Plaw Hatch

JOB No.20022 CLIENT: -

SCALE: 1:50 @ A1 DWG SHEET: A06

REV: B

DRAWN BY: AR DATE: 12/12/2023

APPROVED BY: *** DATE: **/**/****

ARCHITECTURE,
PLANNING &
ENGINEERING

EMAIL:
AR.DESIGN&CONSTRUCTION@
GMAIL.COM
Tel: 074 2955-9396

AR Design
& Construction LTD