





EXISTING FRONT ELEVATION

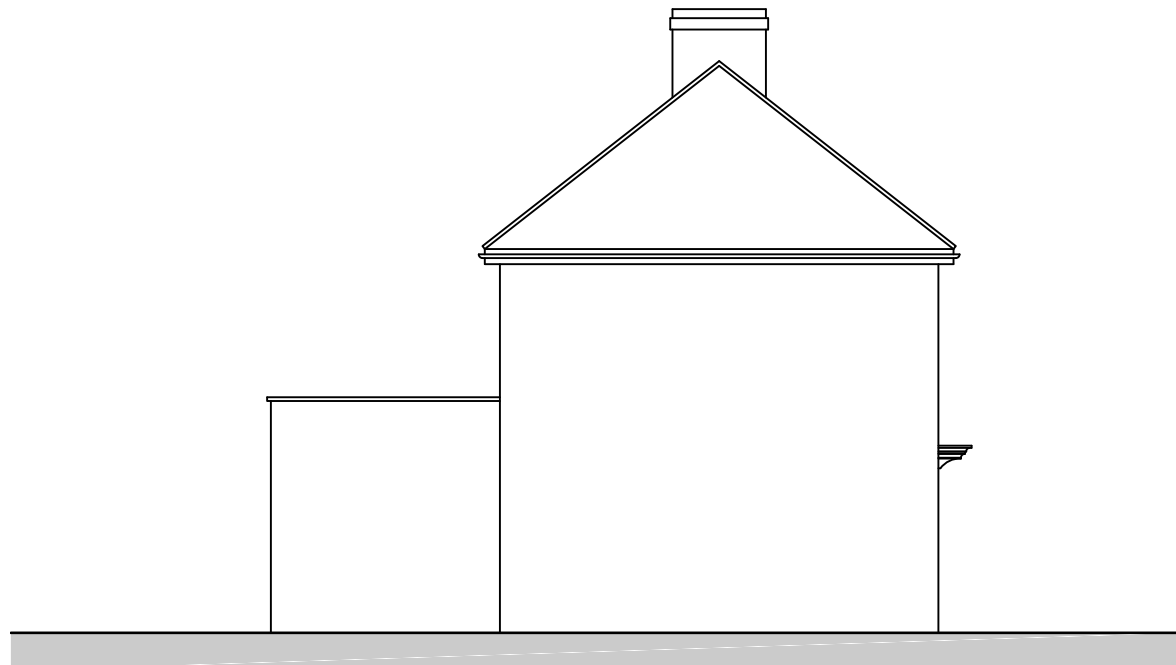

EXISTING SIDE ELEVATION

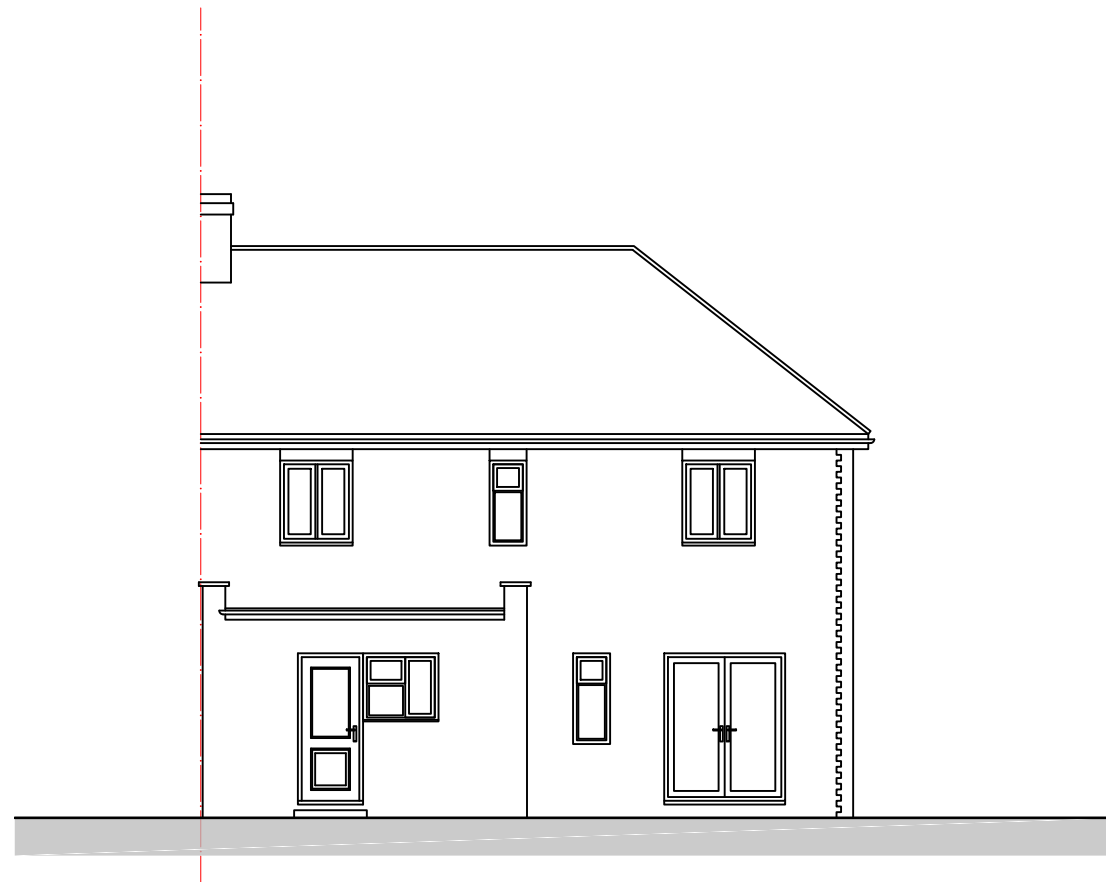

EXISTING REAR ELEVATION

## FOR PLANNING

24 CANONS ROAD  
WARE

Title  
EXISTING ELEVATIONS

Scale	Drawn	Checked	Date
1:100 @ A3	KC	HE	NOV 23
Drawing Number			Revision
1743_YPUK_P006			



**YOURPLANS**  
*Planning design specialists*