



Existing First Floor Plan  
Scale (A1): 1:100



Existing Front Elevation  
Scale (A1): 1:100

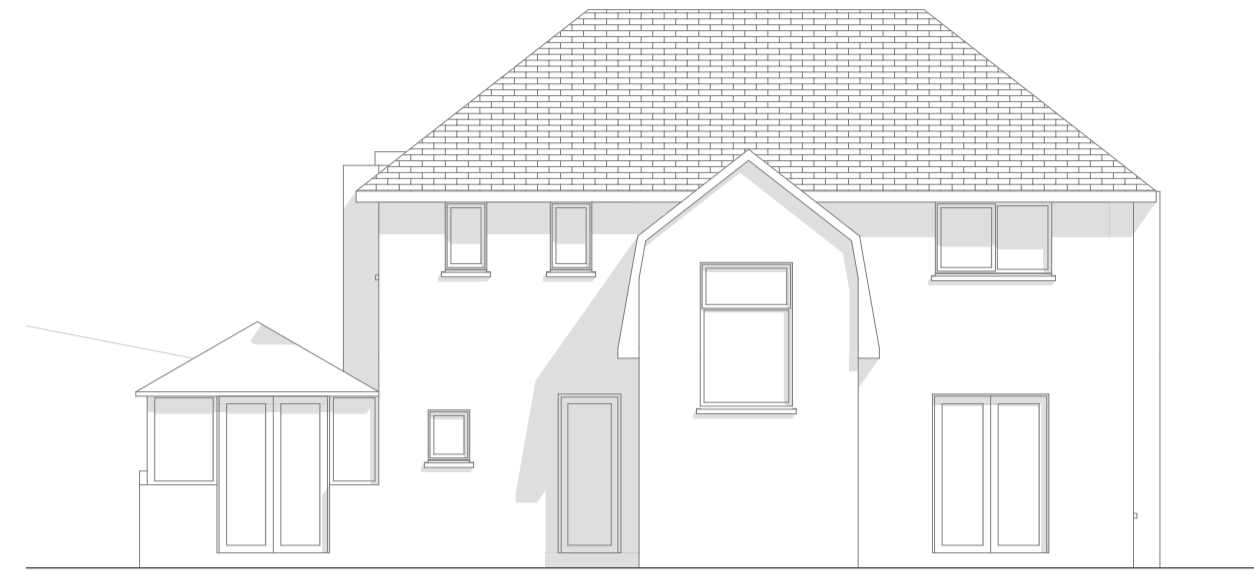


Existing Side Elevation  
Scale (A1): 1:100

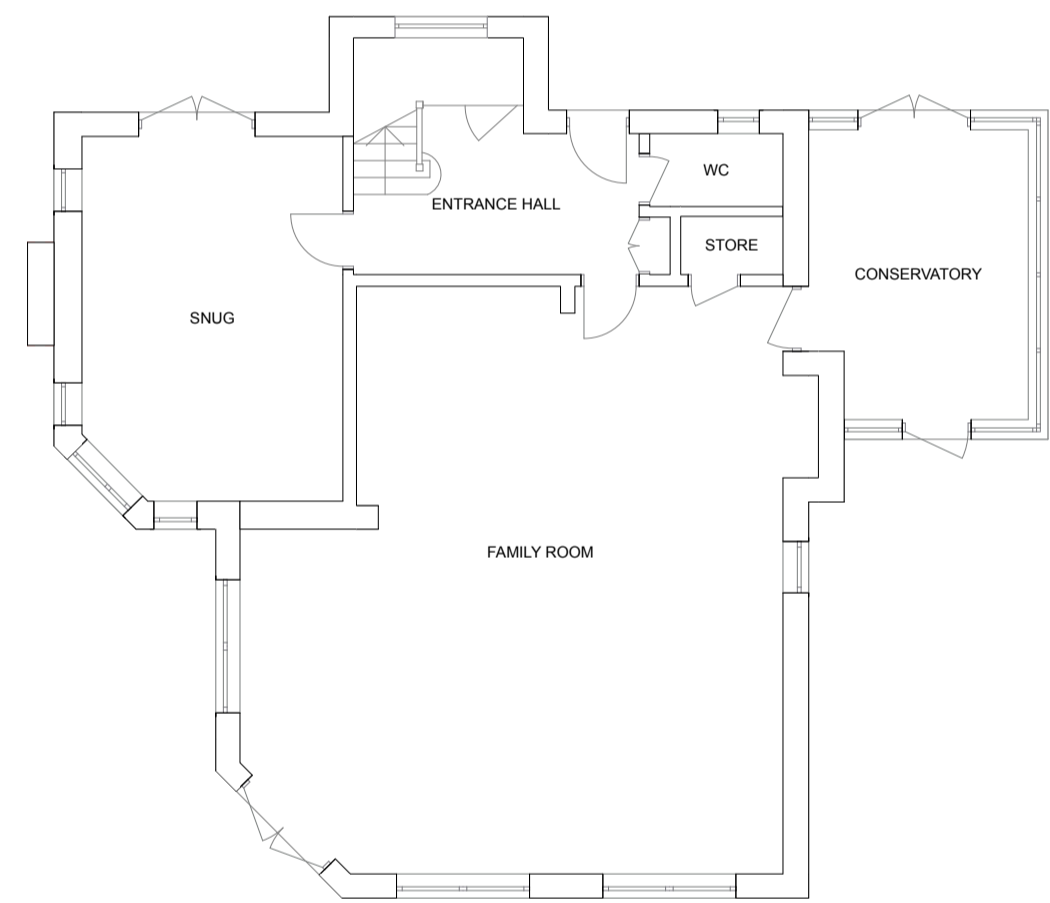


Existing Ground Floor Plan  
Scale (A1): 1:100




Existing Rear Elevation  
Scale (A1): 1:100

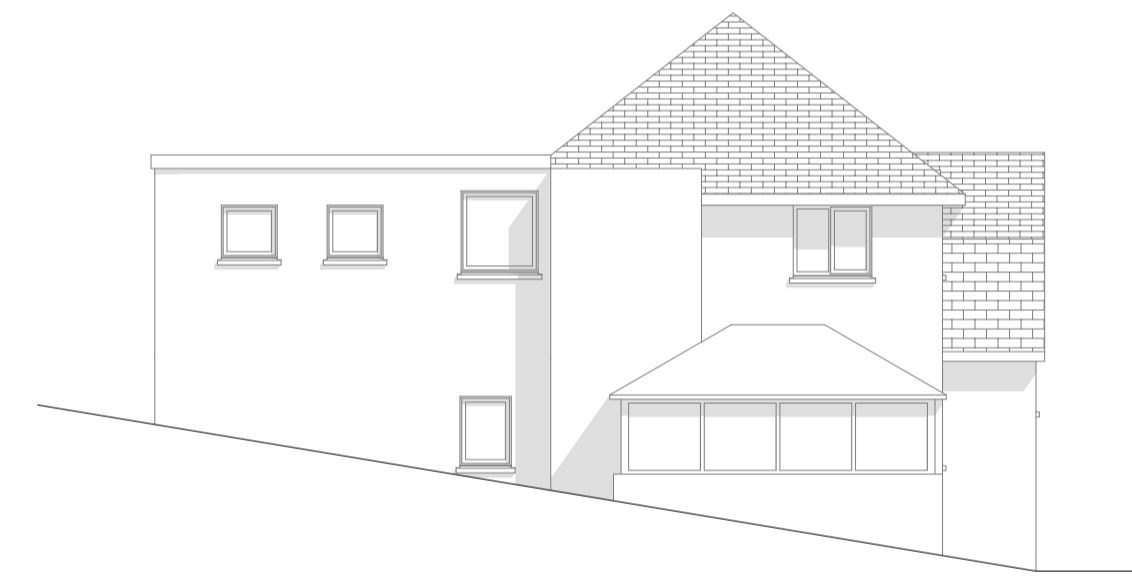


Existing Side Elevation  
Scale (A1): 1:100

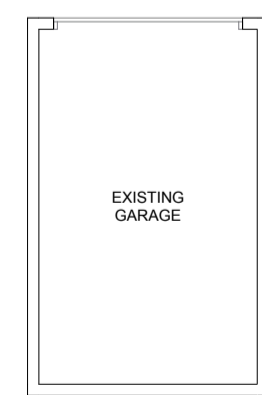


Existing Garage - Floor Plan  
Scale (A1): 1:100

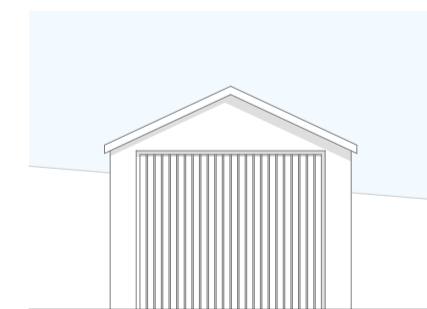


Existing Garage - Front Elevation  
Scale (A1): 1:100

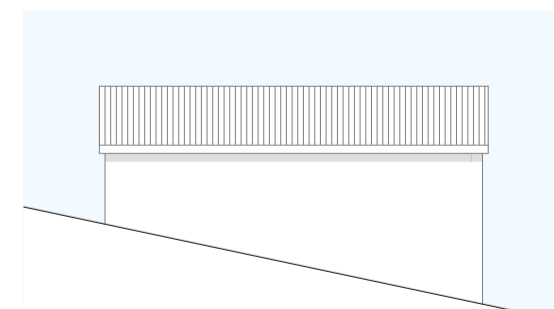

Existing Garage - Side Elevation  
Scale (A1): 1:100

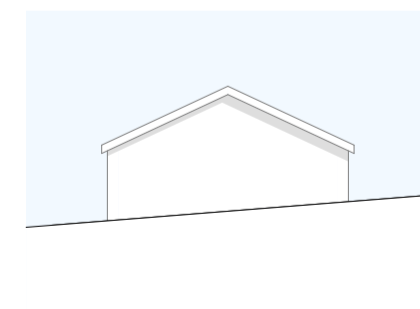

Existing Garage - Rear Elevation  
Scale (A1): 1:100

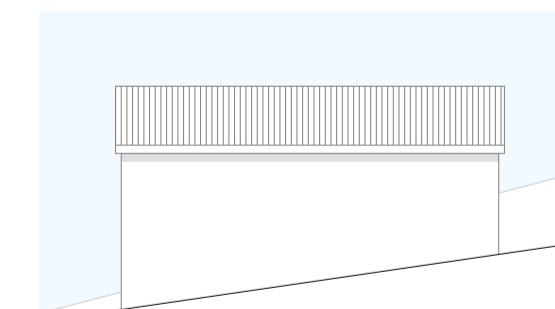

Existing Garage - Side Elevation  
Scale (A1): 1:100

PROPOSED GARAGE