

LEGEND





EXISTING WALLS TO BE RETAINED





EXISTING WALLS TO BE DEMOUSHED



PROPOSED WALLS

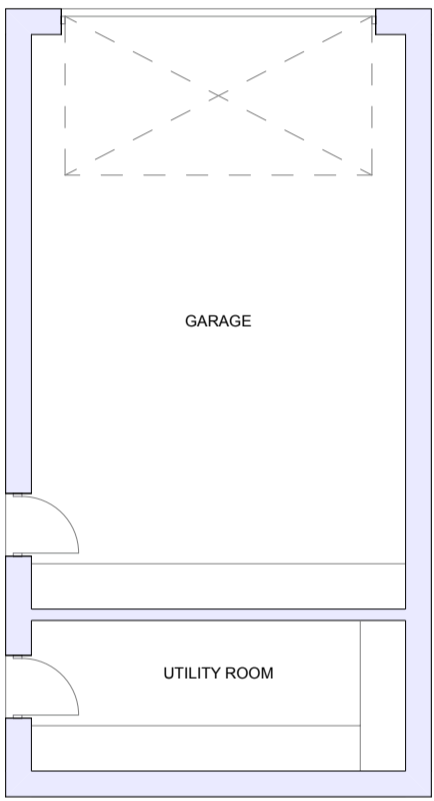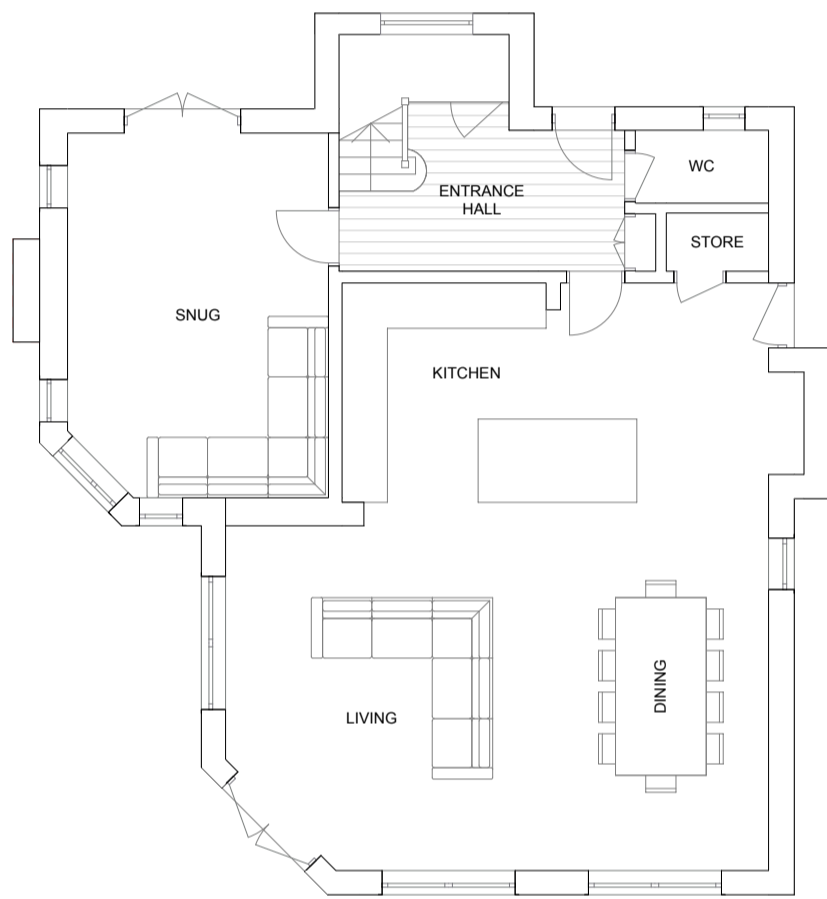

Proposed Ground Floor Plan
Scale (A1): 1:100

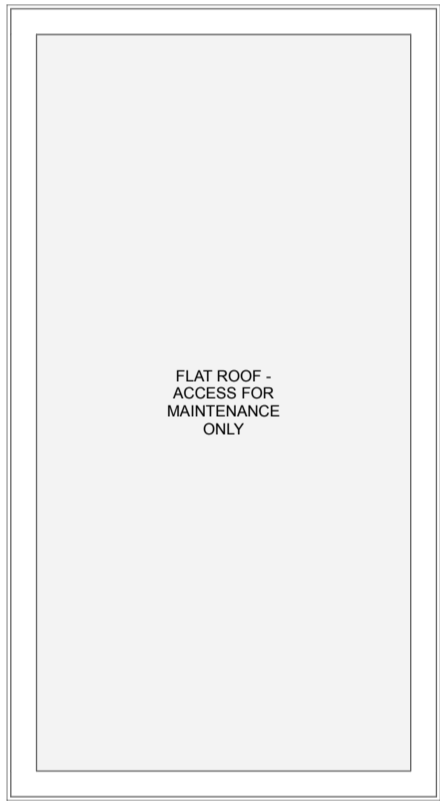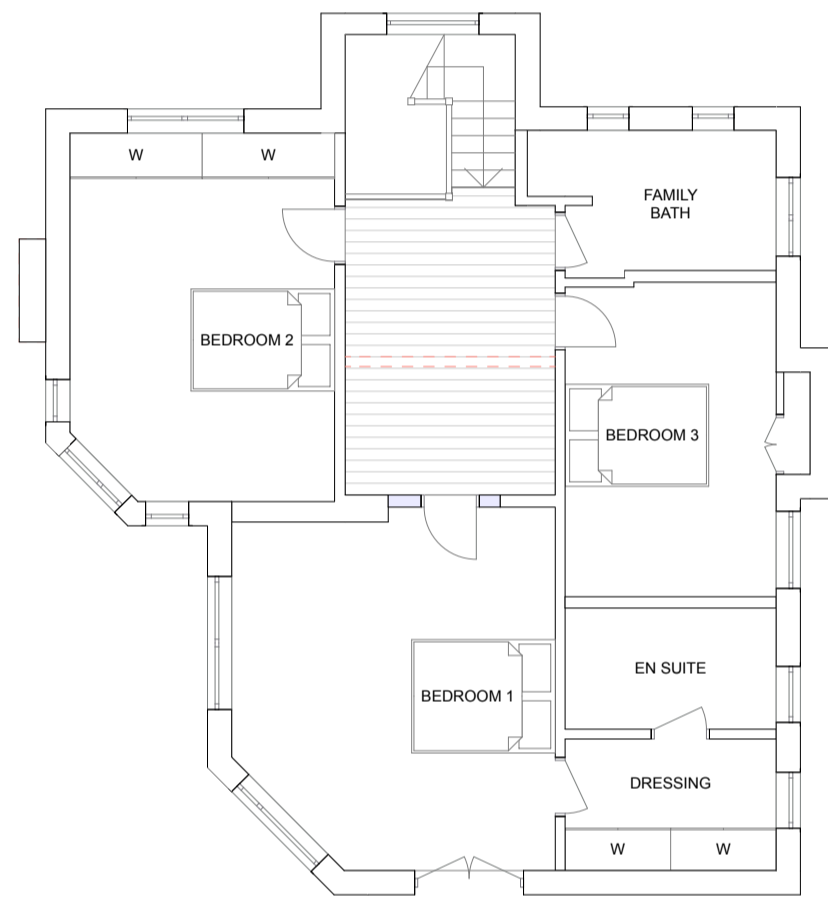

Proposed First Floor Plan
Scale (A1): 1:100