


**BLOCK PLAN 1:500**

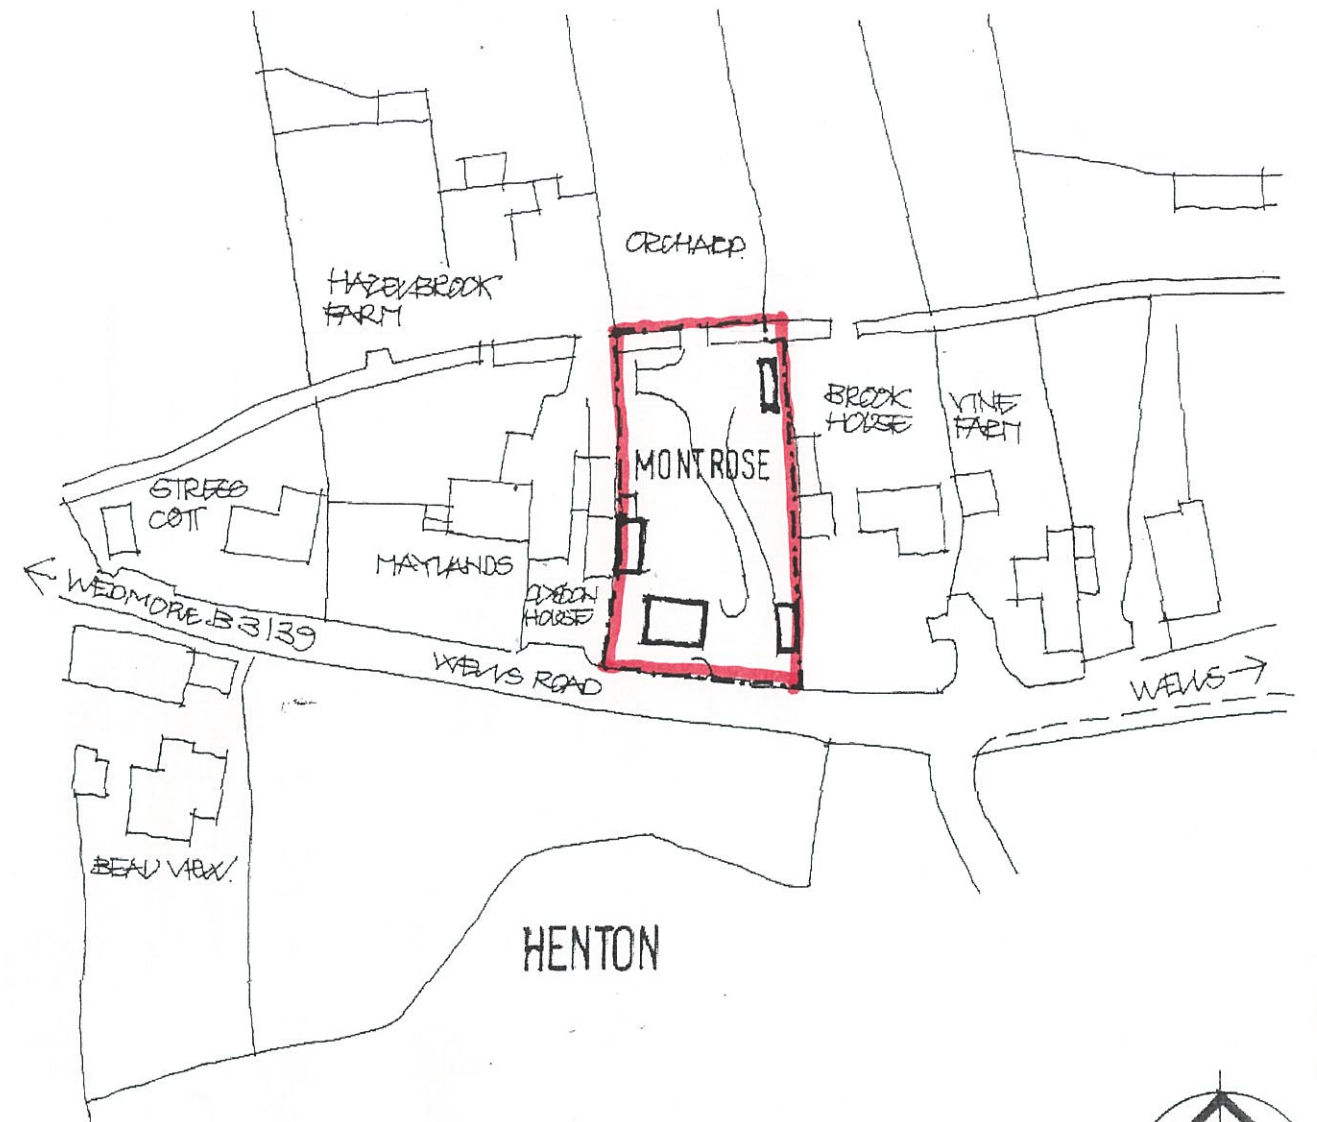

**LOCATION PLAN 1:1250**

REVISIONS  
 'A' 10/16 HALL: ODD TO EXTERIOR TIMBER SIDE PANELS OMITTED  
 BEDROOM: SINCE ROOFLIGHT IN VIEW OF TUDOR NORTH EAVES, WINDOW SPAYED INTERNALLY & RAISED 100MM, WIDENED 100MM TO COMPENSATE FOR OMITTING ROOFLIGHT.

**BARN AT MONTROSE, HENTON, WELLS**

PROPOSED ANNEXE  
 1:500 BLOCK PLAN

0812
121A

lock/block/A3