



KEY PLAN.
1:50

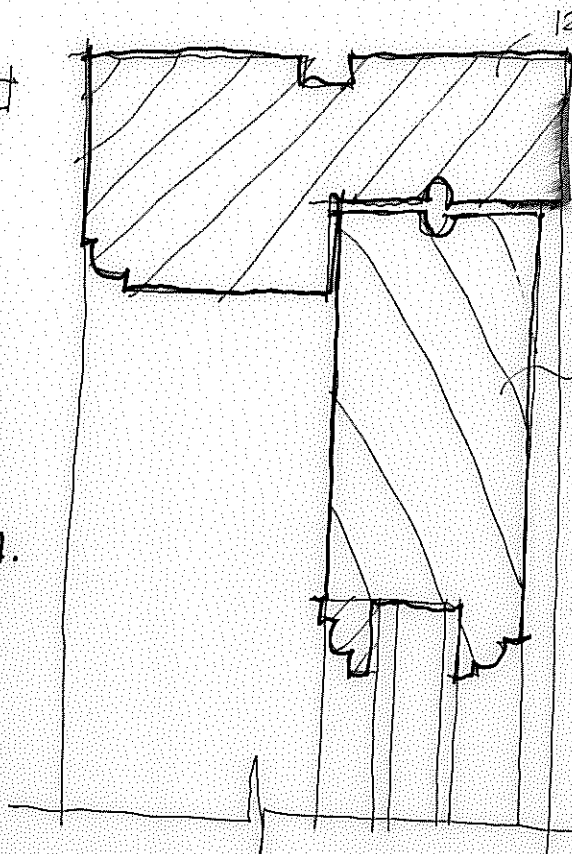


AA,
HEAD
1:2

BB,
MIDDLE
RAIL 1:2
150x63

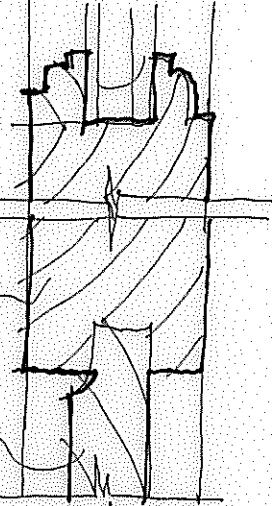


101680 EFFICIENCY SOURCED
EXTERNAL:
STAINED GREY
SILKSCREEN FILTER 7 PWS.
INTERNAL:
PAINTED EGGSHELL
38mm
RO 10 60T.


CC,
SILL 1:2
150x63

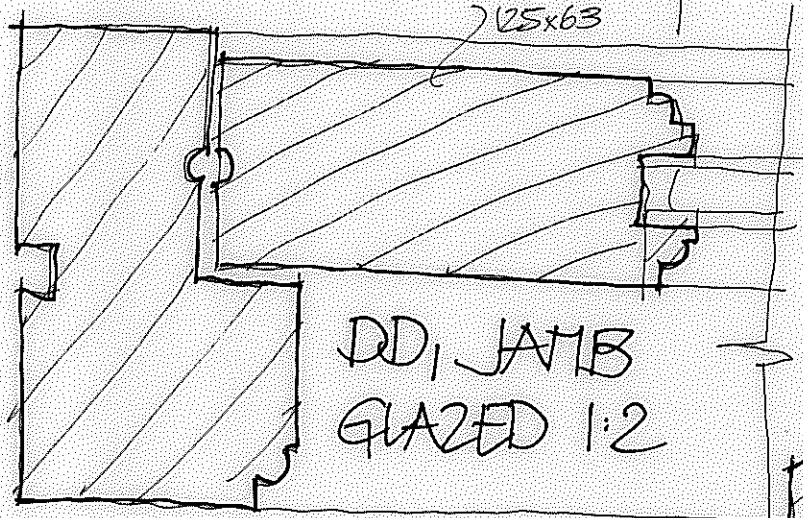


DD,
JAMB
GLAZED 1:2

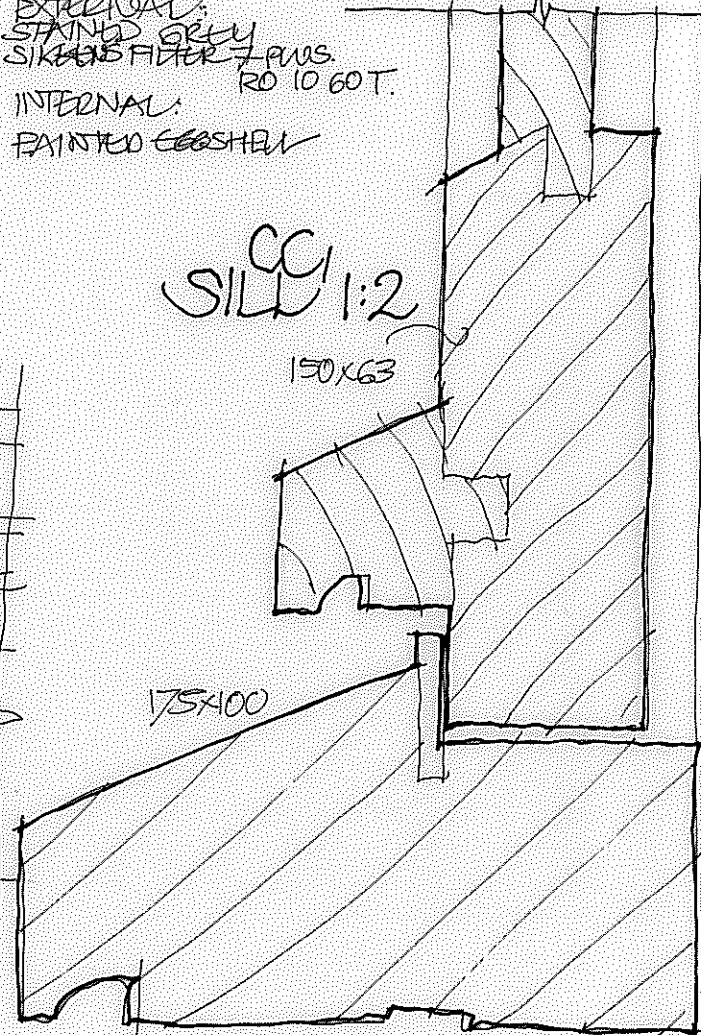

175x100

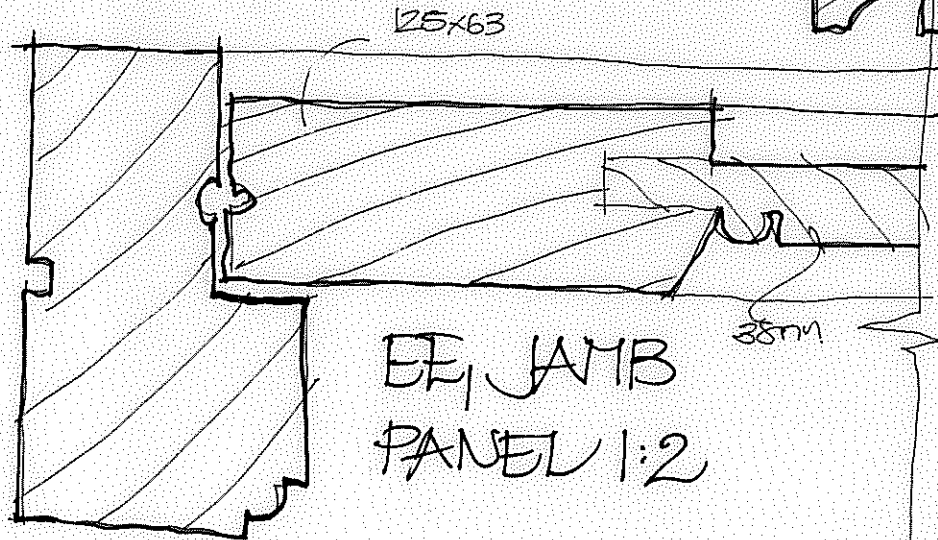

EE,
JAMB
PANEL 1:2

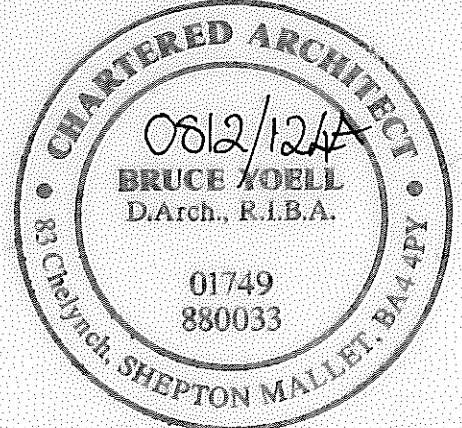

MONTROSE, HEYTON
GLAZED DOOR DETAILS
(A'1 RE-DRAWN CHITTING GLAZING
9/16)