

NEW WINDOW IN EXISTING OPENING

ELEVATIONS 1:50 SOUTH




EAST

4 NO CONSERVATION REPROUGHTS  
BLIND WINDOWS VANDERED  
NEW JOINERY IN ALL OPENINGS

LINE OF LEAD TO  
TAKEN DOWN

NORTH

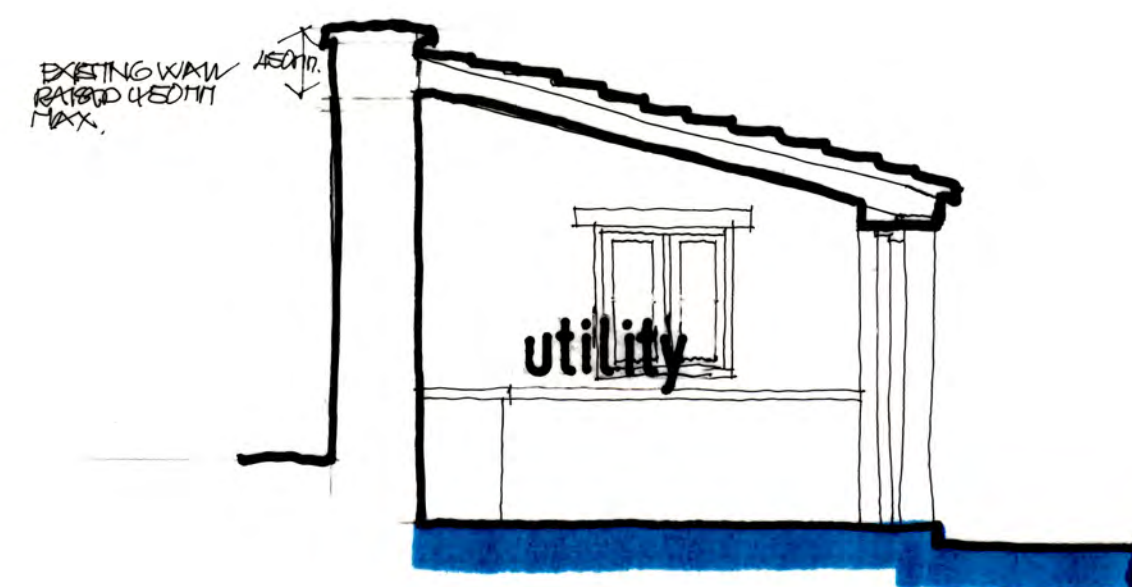


SECTIONS 1:50 AA<sub>1</sub>



BB<sub>1</sub>


MATERIALS:

WALLS: RANDOM WAS RUBBER TO MATCH EXISTING  
ROOF: CLAY ROMAN TILES SALVAGED/RECYCLED  
JOINERY: TIMBER STAINED GREY  
R.V. GOODS: CAST IRON ALUMINIUM  
CHIMNEY: EXISTING BRICK CHIMNEY PRESERVED WITH BRICKS TO MATCH ORIGINAL WHERE REQUIRED.

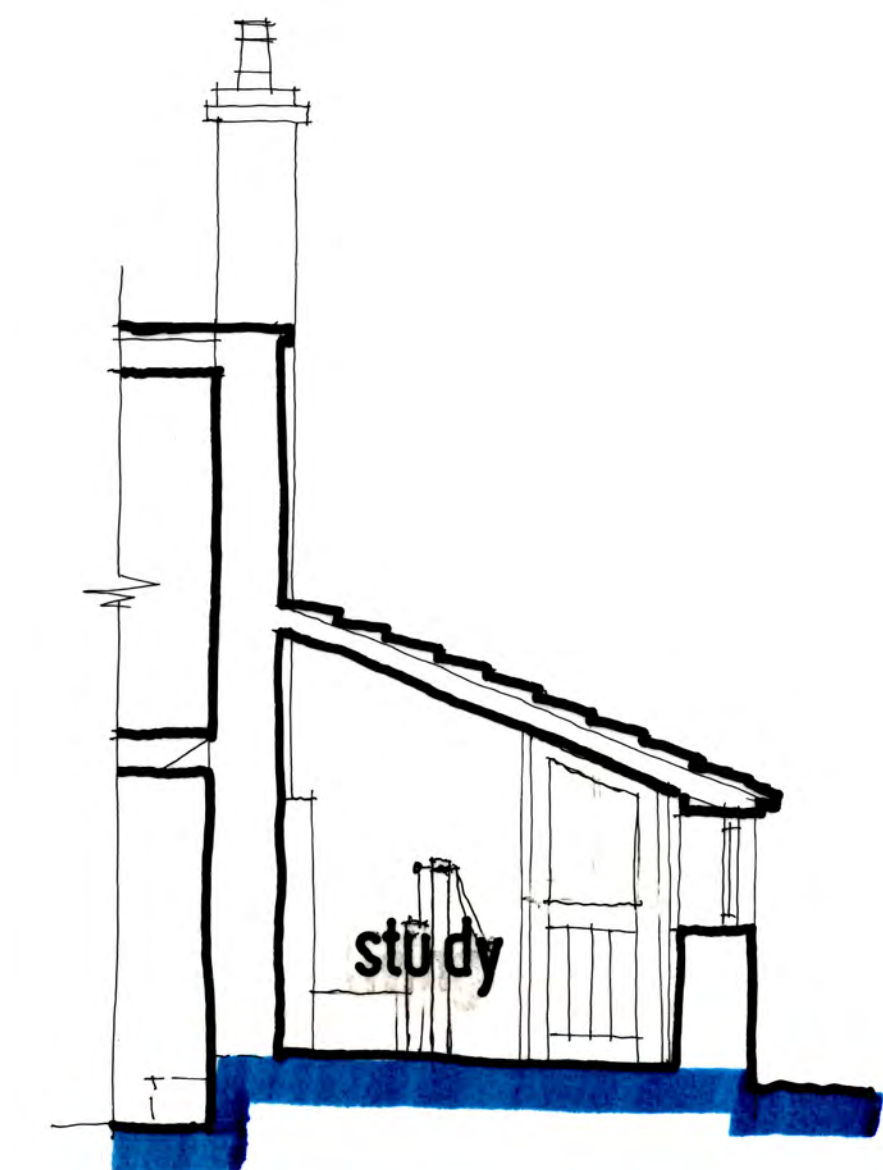

CC<sub>1</sub>

REVISIONS  
'A' 09/16 DOORS: SINGLE LEAF WITHOUT GLAZING BARS. SIDE FINISHES OMITTED TO HALVE DOOR  
WINDOWS: GLAZING BARS REMOVED EXCEPT ON SOUTH ELEVATION  
REPROUGHT: WINDOW IN EAST ATTACHED  
REPROUGHT: SINGLE REPROUGHT TO MATCH SECTION.

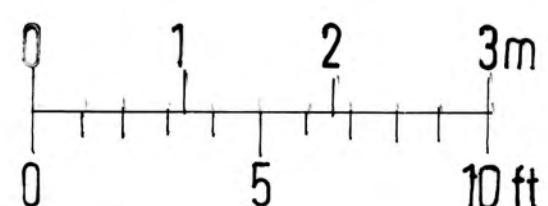

SCALES AT: A1 A3  
1:50 1:100

BARN AT MONTROSE, HENTON, WELLS

PROPOSED ANNEXE  
1:50 ELEVATIONS & SECTIONS

0812

122A