



- FLOOR PLAN KEY**
- Hall
 - Living Room
 - Study
 - Utility
 - CPD
 - WC
 - Dining
 - Kitchen

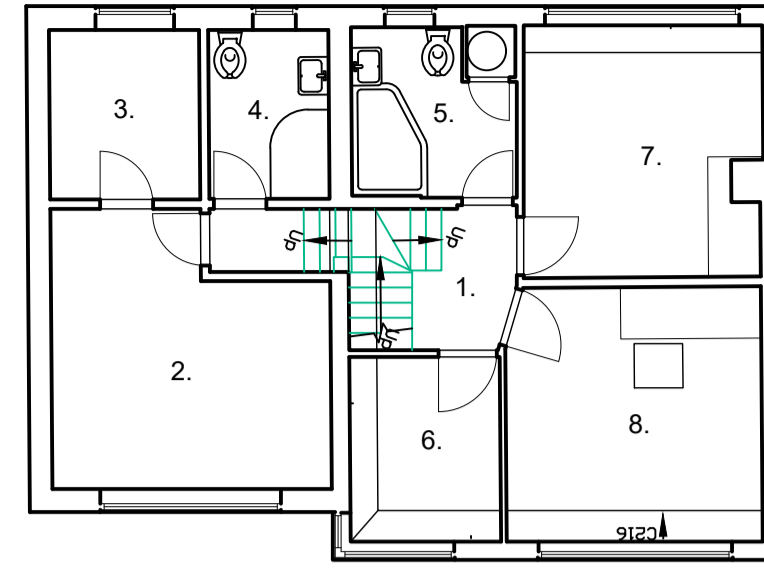




- FLOOR PLAN KEY**
- Landing
 - Bedroom 1
 - Wardrobe
 - En-Suite
 - Bathroom
 - Bedroom 4
 - Bedroom 2
 - Bedroom 3

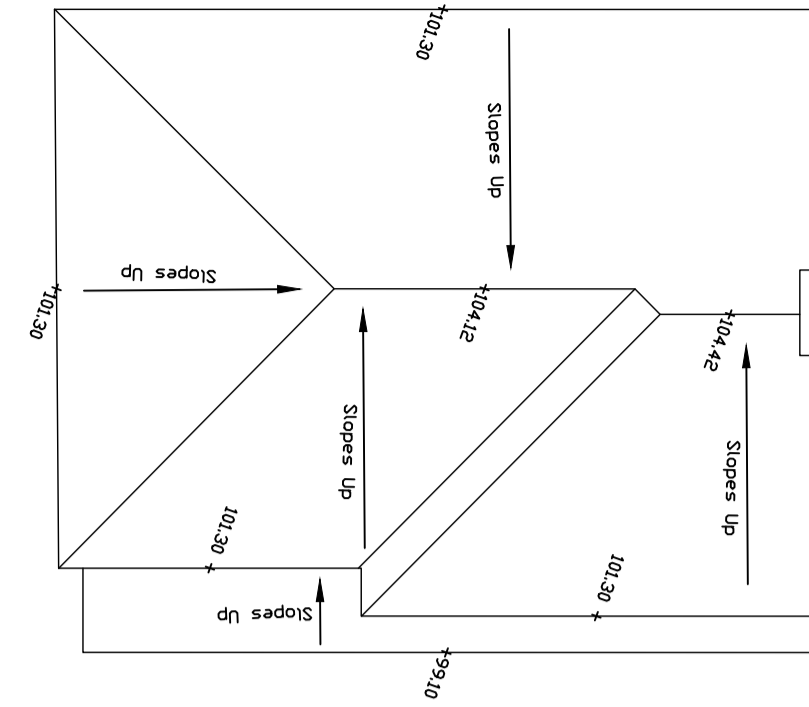

Existing Ground Floor Plan
Scale 1:100

Existing Roof Plan
Scale 1:100

Existing Roof Plan
Scale 1:100

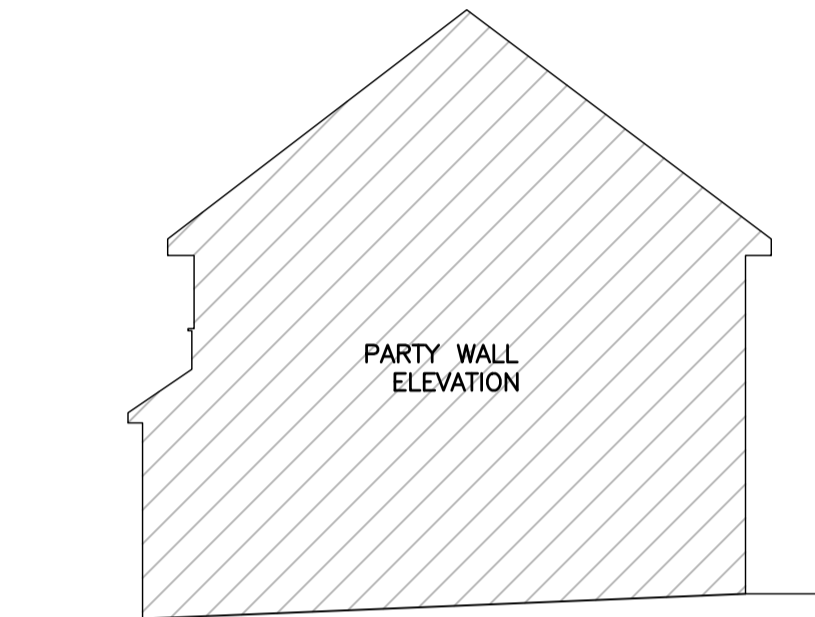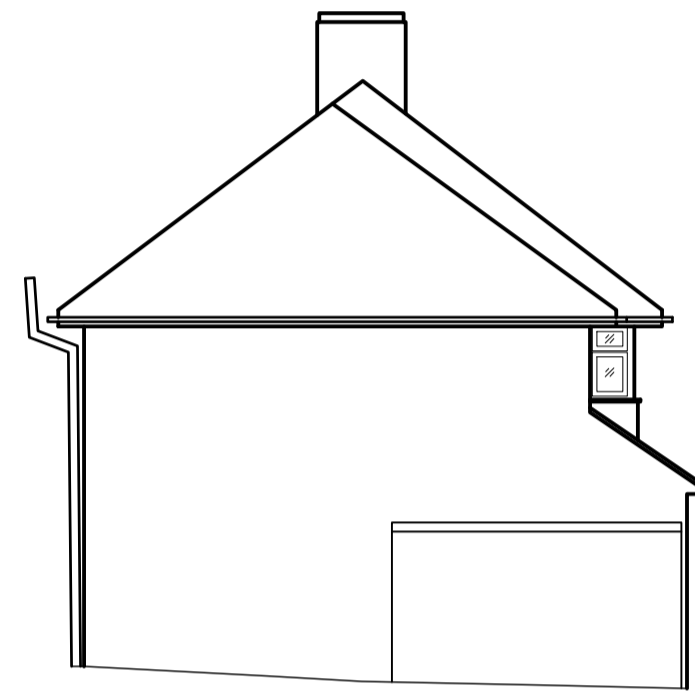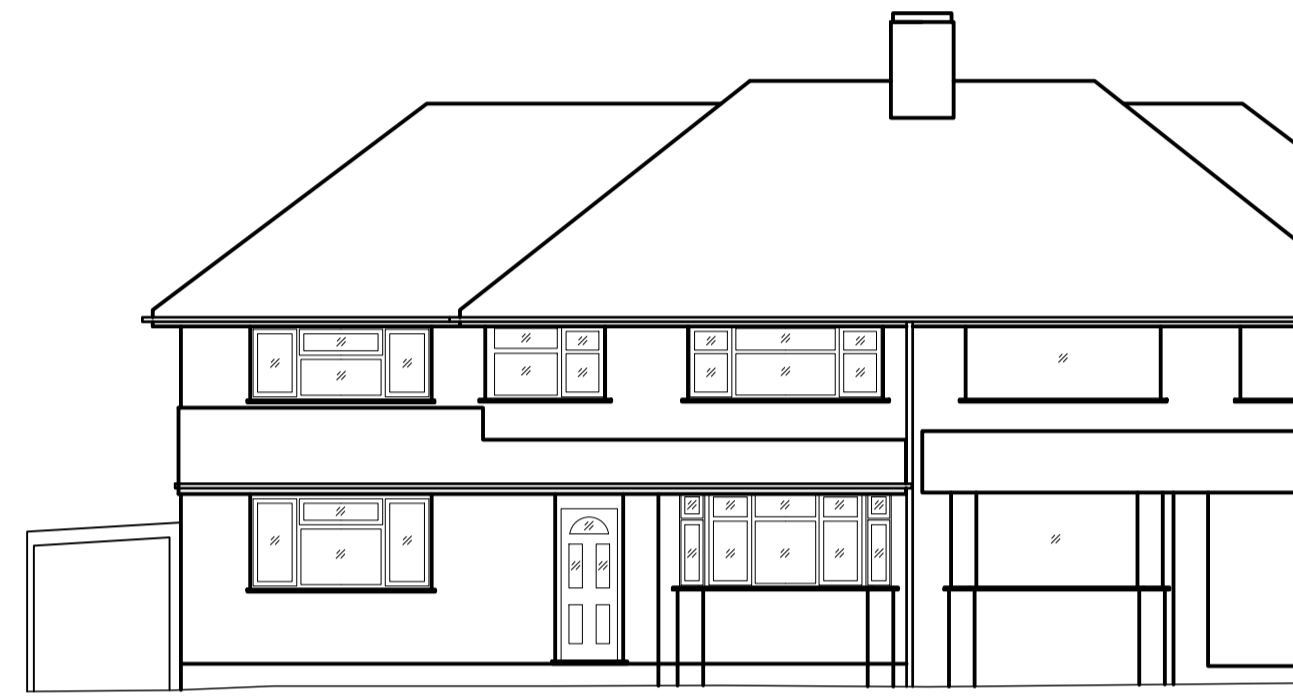


Existing Front Elevation
Scale 1:100

Existing Side Elevation
Scale 1:100

Existing Rear Elevation
Scale 1:100

Existing Side Elevation
Scale 1:100

0m 2m 4m 6m 8m 10m
SCALE 1:100

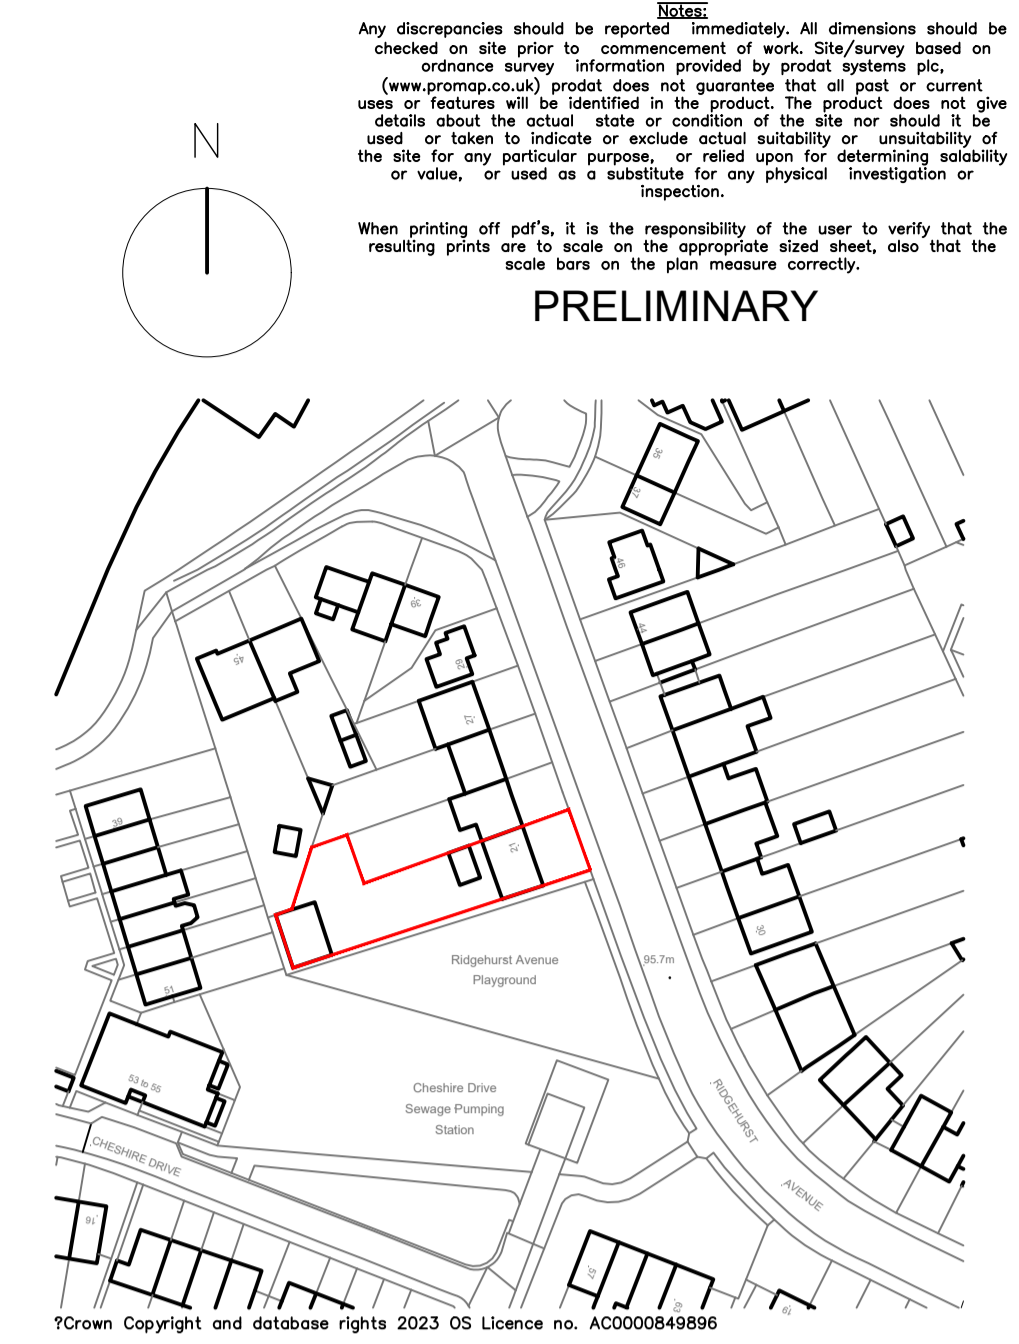

Site Location Plan
Scale 1:1250



Existing Site Plan
Scale 1:200

0m 4m 8m 12m 16m 20m
SCALE 1:200

B Drawings amended to suit planners comments. 041223 LD
A First Preliminary Issue 251123 LD

STUDIO 95
DESIGN
contact@studio95design.co.uk
www.studio95design.co.uk

Project
21 Ridgehurst Avenue, Watford
WD25 7AZ
Title
Existing Drawings
Scale
As Stated @ A1
Date
November 2023
Drawn
LD
Revision
099/23/1000
B