


GROUND FLOOR

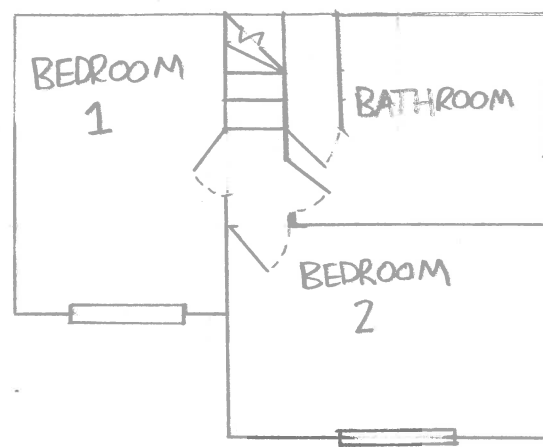


1<sup>ST</sup> FLOOR

ELEVATIONS AND FLOOR PLANS (SCALE 1:100)


8 BURGAGE LANE, SOUTHWELL  
NG25 OEG



WESTERN PRINCIPAL  
ELEVATION

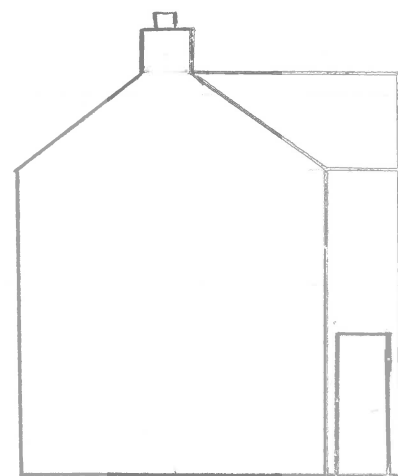

NORTHERN  
ELEVATION

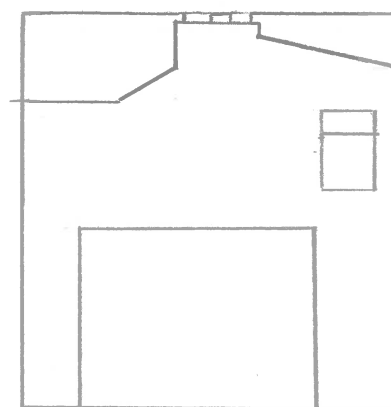

SOUTHERN  
ELEVATION

MATERIALS :
- BRICK TO MATCH EXISTING
- FELT ROOF
- UPVC WINDOWS

1:100 A3

