


**EXTENSION ROOF TRUSS LAYOUT PLAN 1:50**



**PORCH ROOF TRUSS LAYOUT PLAN 1:50**

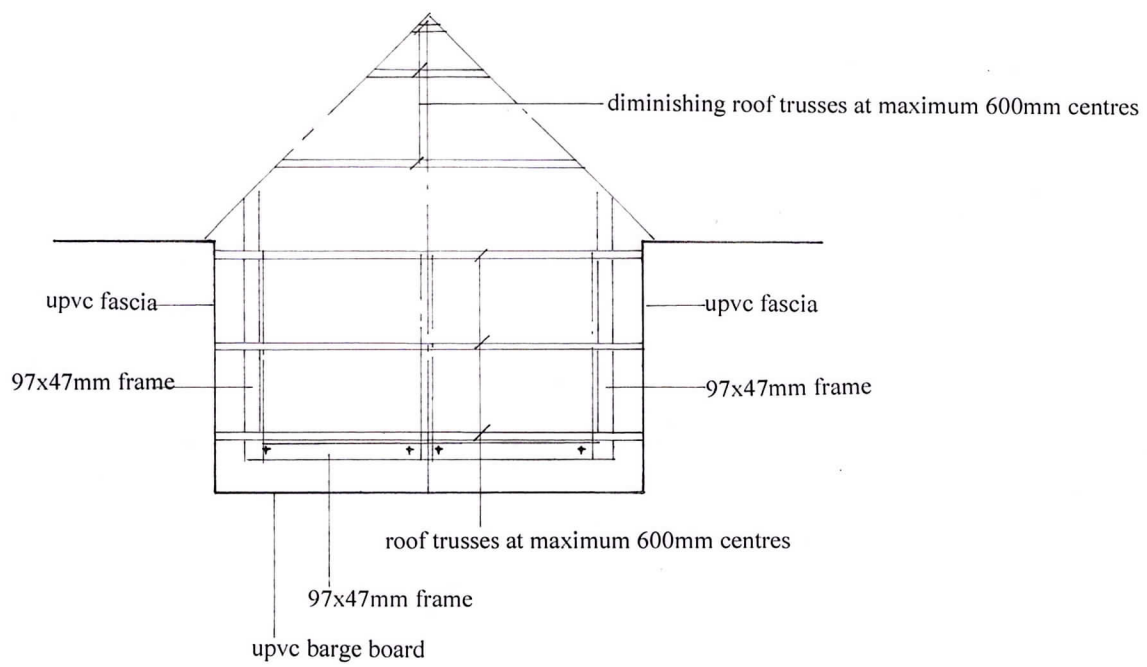