



Shaded area denotes adjacent property. Adjacent property has not been surveyed and drawn for illustrative purposes only.

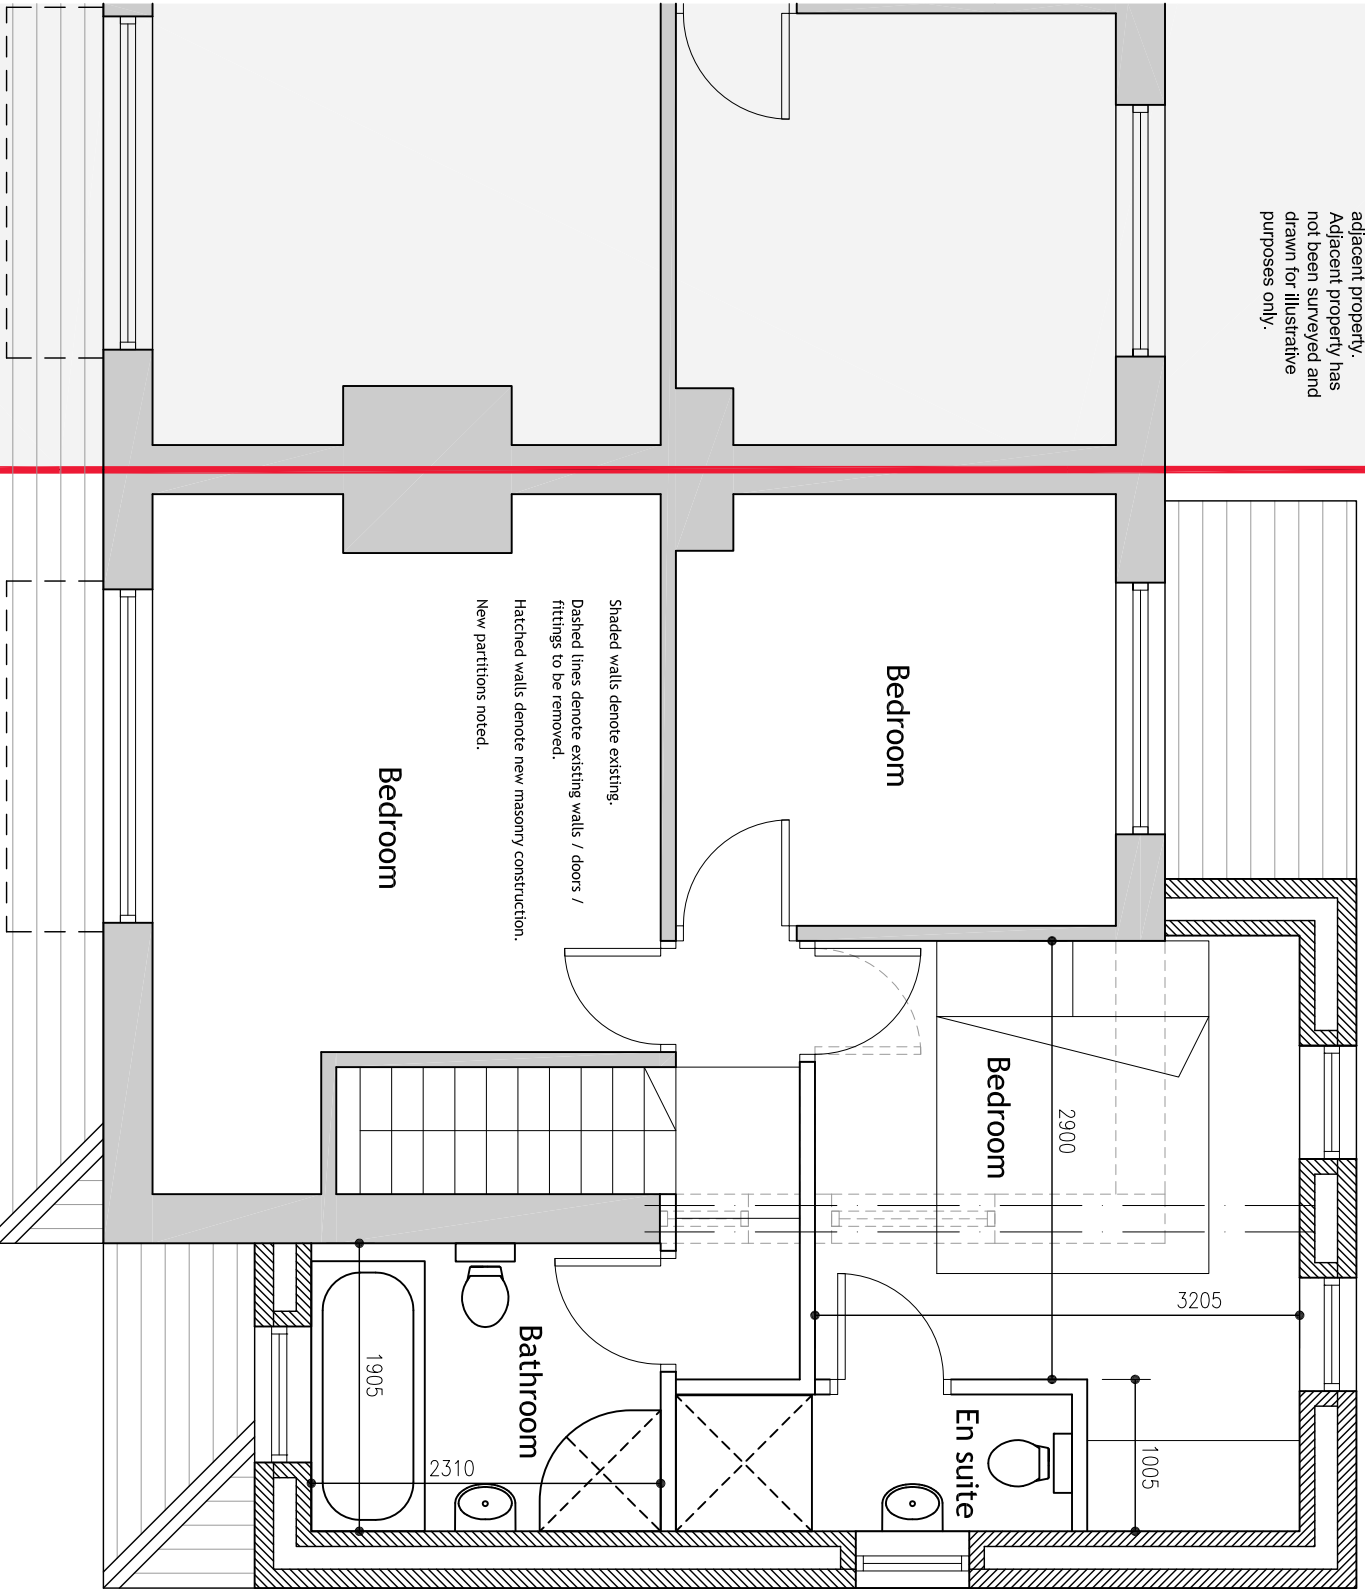

**3
Cavendish
Drive**


**5
Cavendish
Drive**

SCALE 1:50

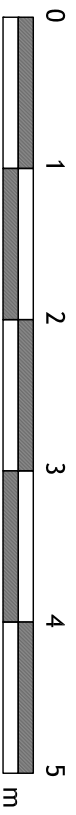

All dimensions and levels to be checked on site. Do not scale from drawing.

Shaded area denotes adjacent property. Adjacent property has not been surveyed and drawn for illustrative purposes only.

 

**7
Cavendish
Drive**