


Shaded area denotes adjacent property. Adjacent property has not been surveyed and drawn for illustrative purposes only.


7  
Cavendish  
Drive

Shaded area denotes adjacent property. Adjacent property has not been surveyed and drawn for illustrative purposes only.

3  
Cavendish  
Drive

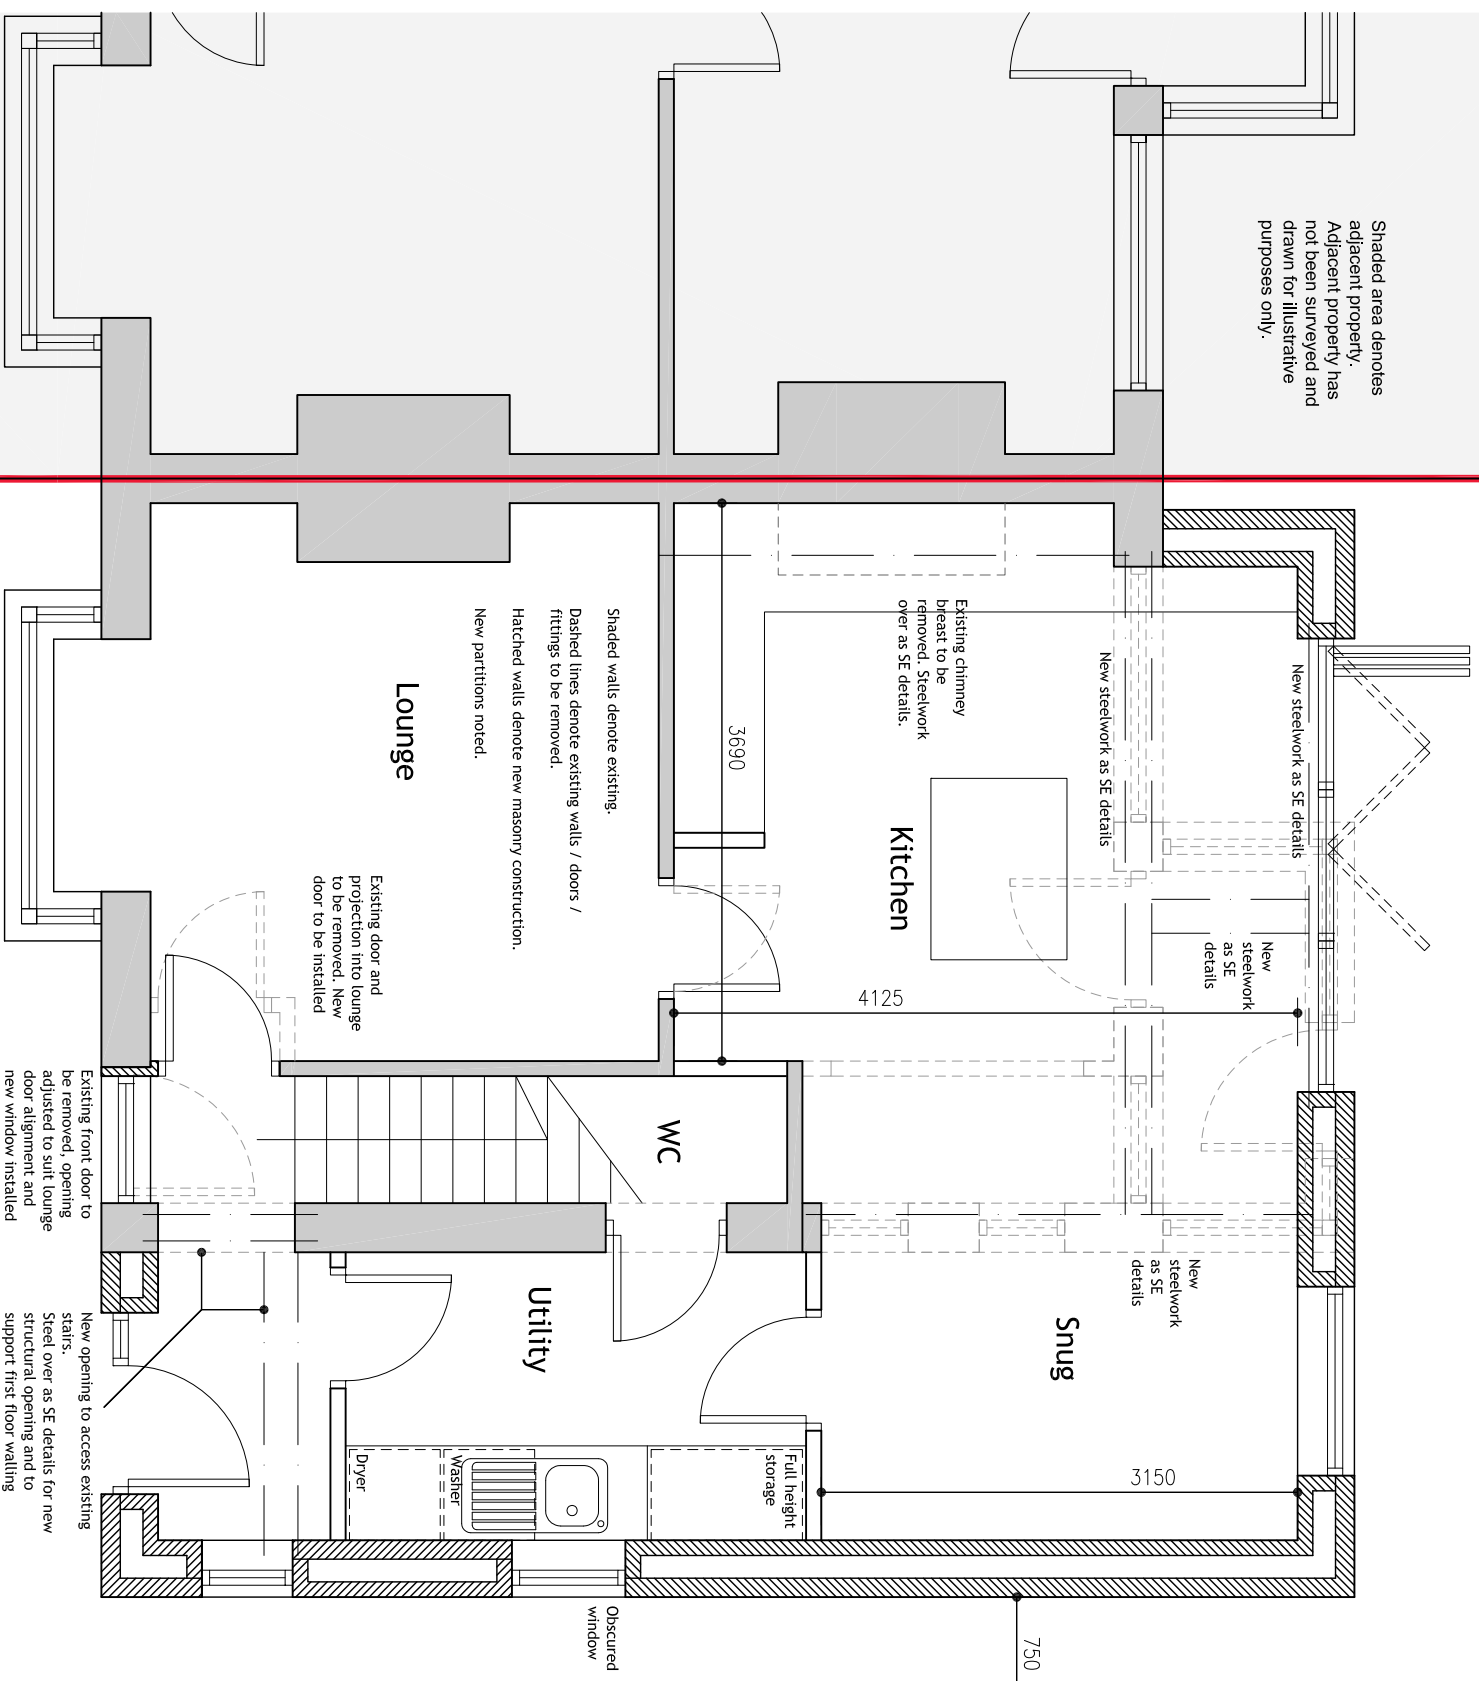

SCALE 1:50

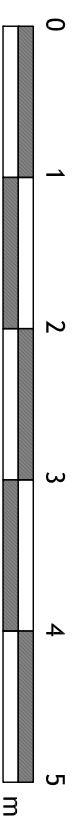

All dimensions and levels to be checked on site. Do not scale from drawing.