


BS23-0002 Enclosure Dimensions



Top View



Front View

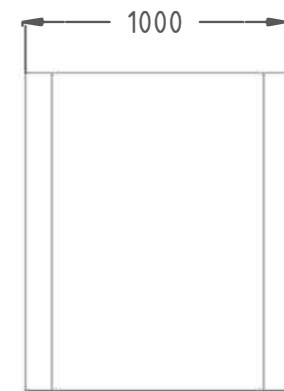

Side View