

PLEASE NOTE THAT THESE DRAWINGS SHOULD BE PRINTED IN COLOUR TO ENSURE IMPORTANT DETAILS ARE ILLUSTRATED CORRECTLY.


ALL MATERIALS TO MATCH EXISTING WHERE POSSIBLE EXCEPT WHERE INDICATED ON THE PLANNING APPLICATION

METRES
0
BAR SCALE

5

10

REAR

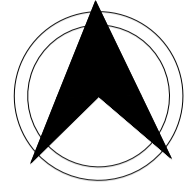

N O R T H

LINE OF REMOVED GARAGE

NEIGHBOURS GARAGE

GARDEN

PROPOSED FLAT ROOF EXTENSION

NEIGHBOURS EXISTING EXTENSION

NEIGHBOURS EXISTING EXTENSION

EXISTING FLAT ROOF

TILED PITCHED ROOF

No. 18

PARTY WALL LINE

PARTY WALL LINE

FRONT

- IF IN DOUBT ASK -

SCALE 1:50 @ A2 DRAWN APL

DRG No. APL 1787 - P02 - PROPOSED ROOF LAYOUT
16 COLLYER AVENUE, BEDDINGTON CR0 4QU



STRUCTURAL • ARCHITECTURAL
TEL: 01483 77 00 73
Email: info@abstract-plans.co.uk
Web: www.abstract-plans.co.uk