
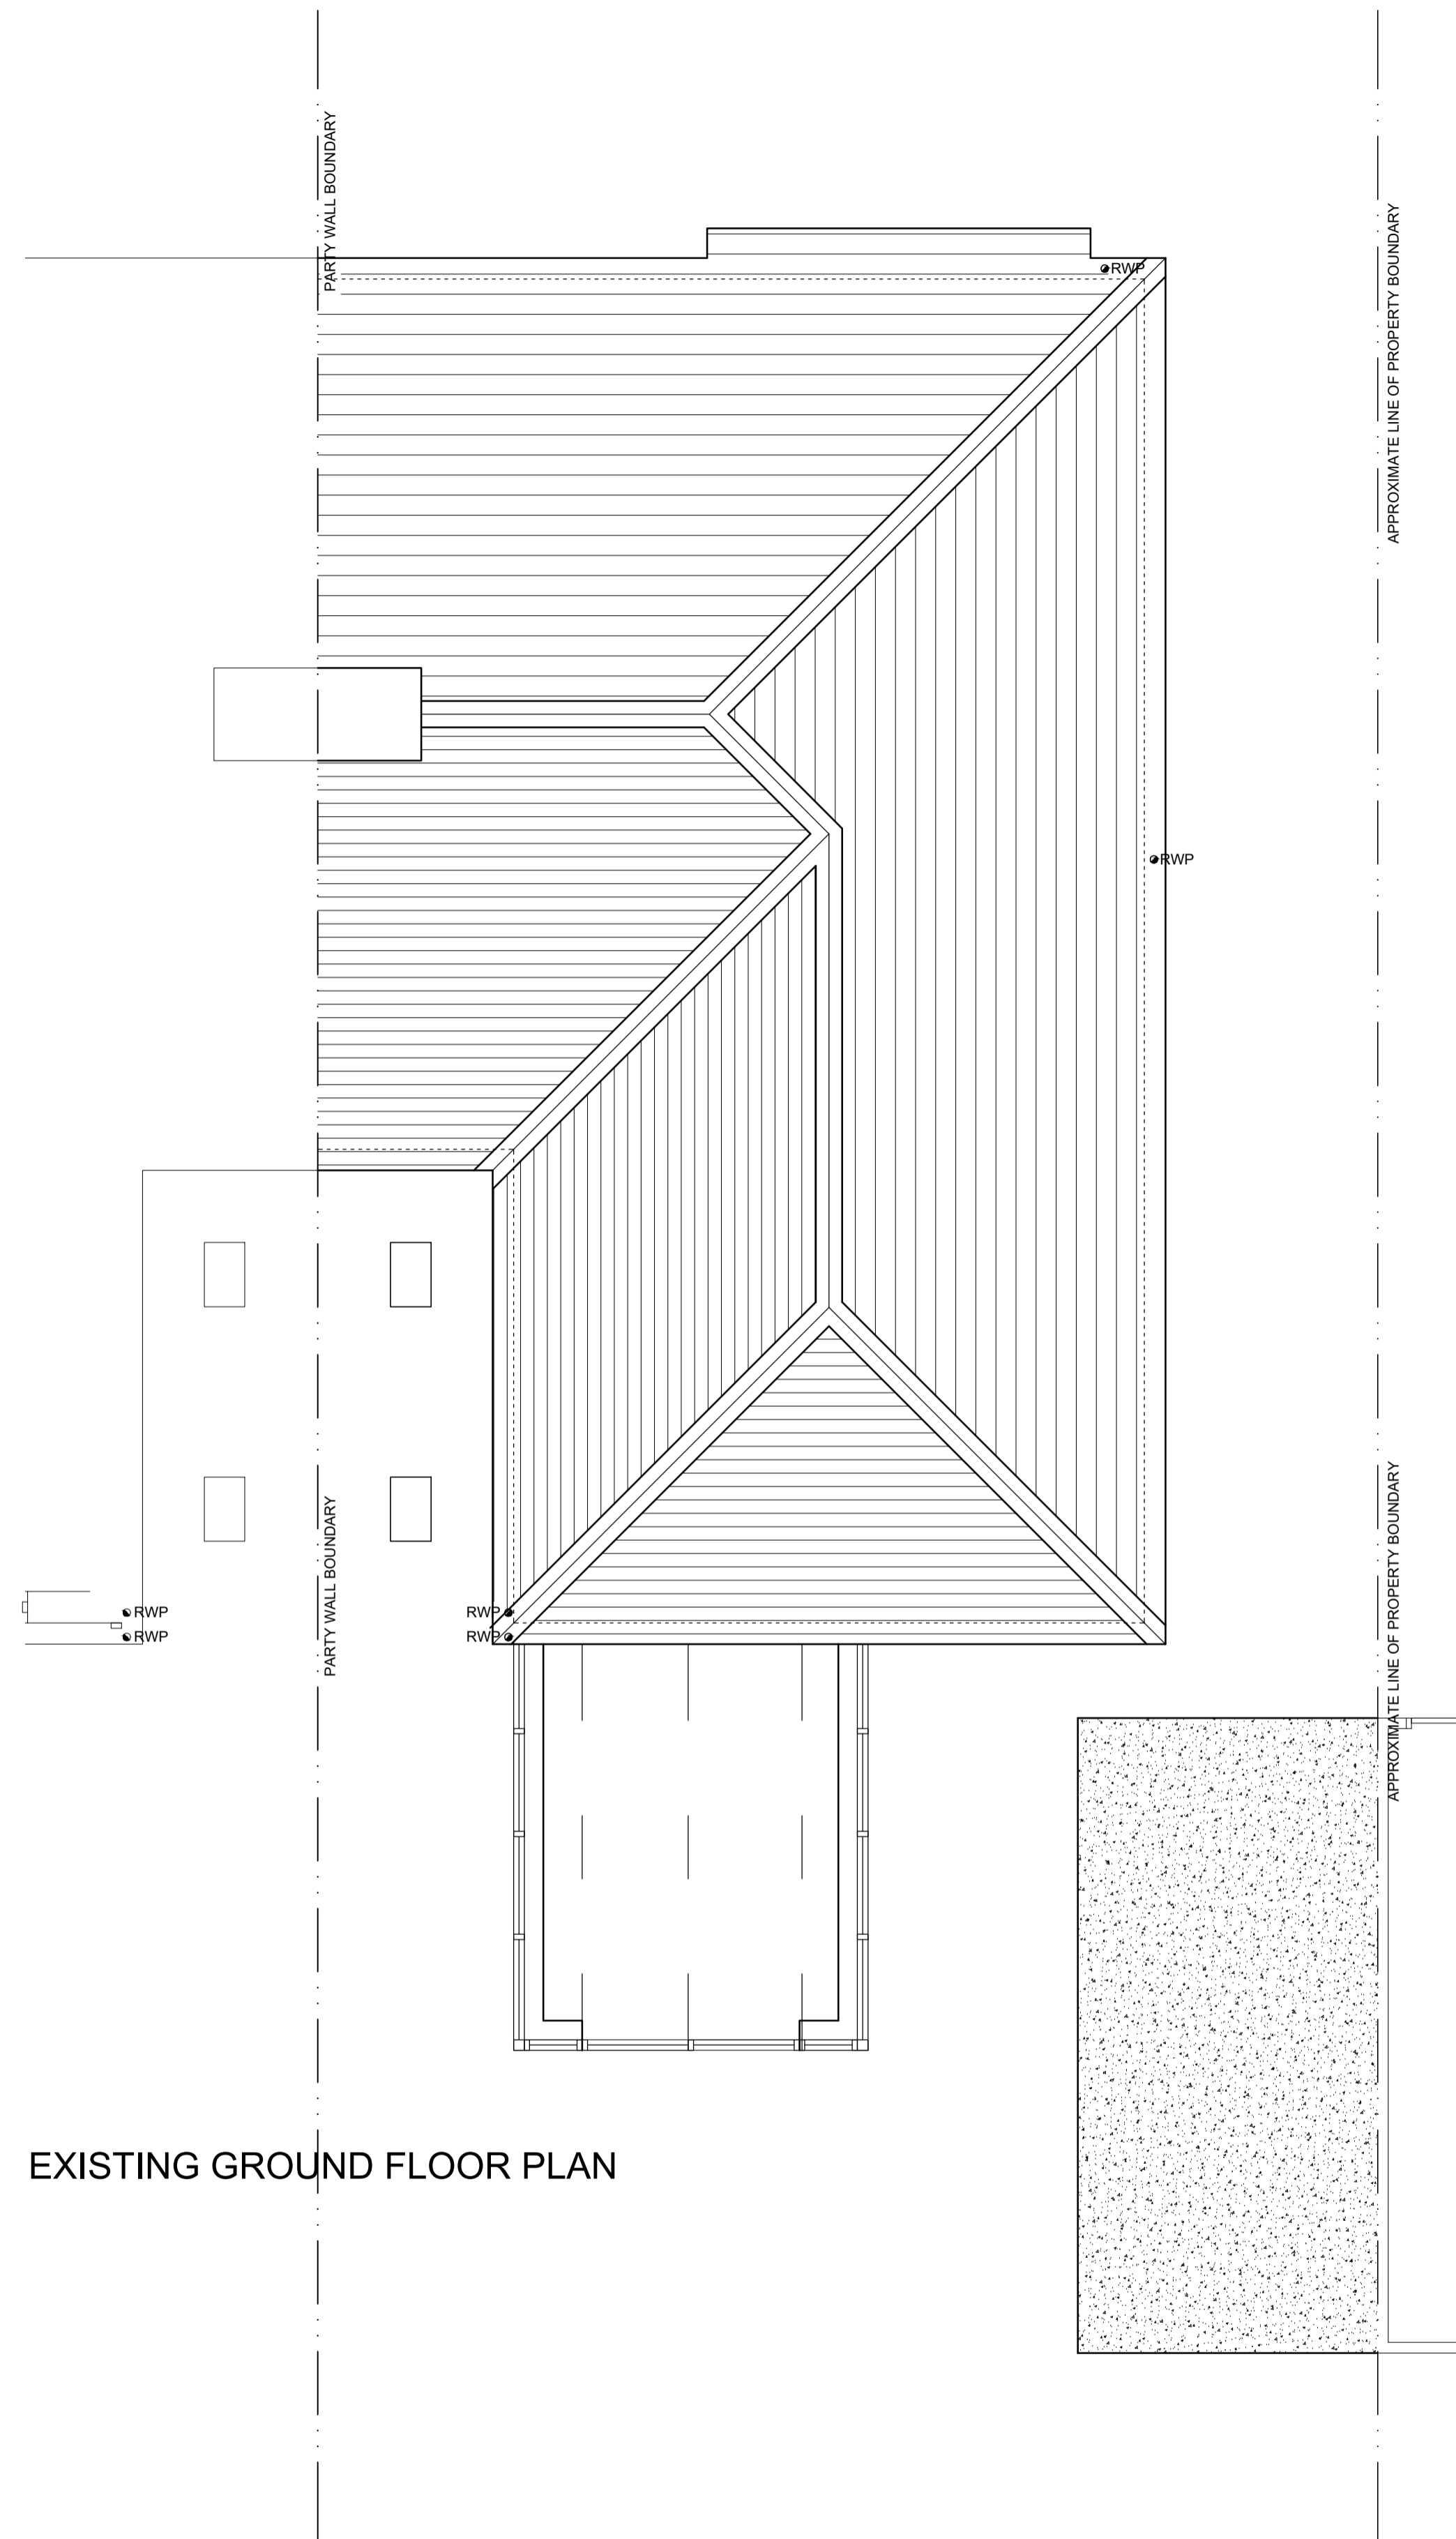


All dimensions to be checked on site.  
Do not scale from this drawing, work to figured dimensions only.  
Any omissions or discrepancies shall be reported to the Architect.

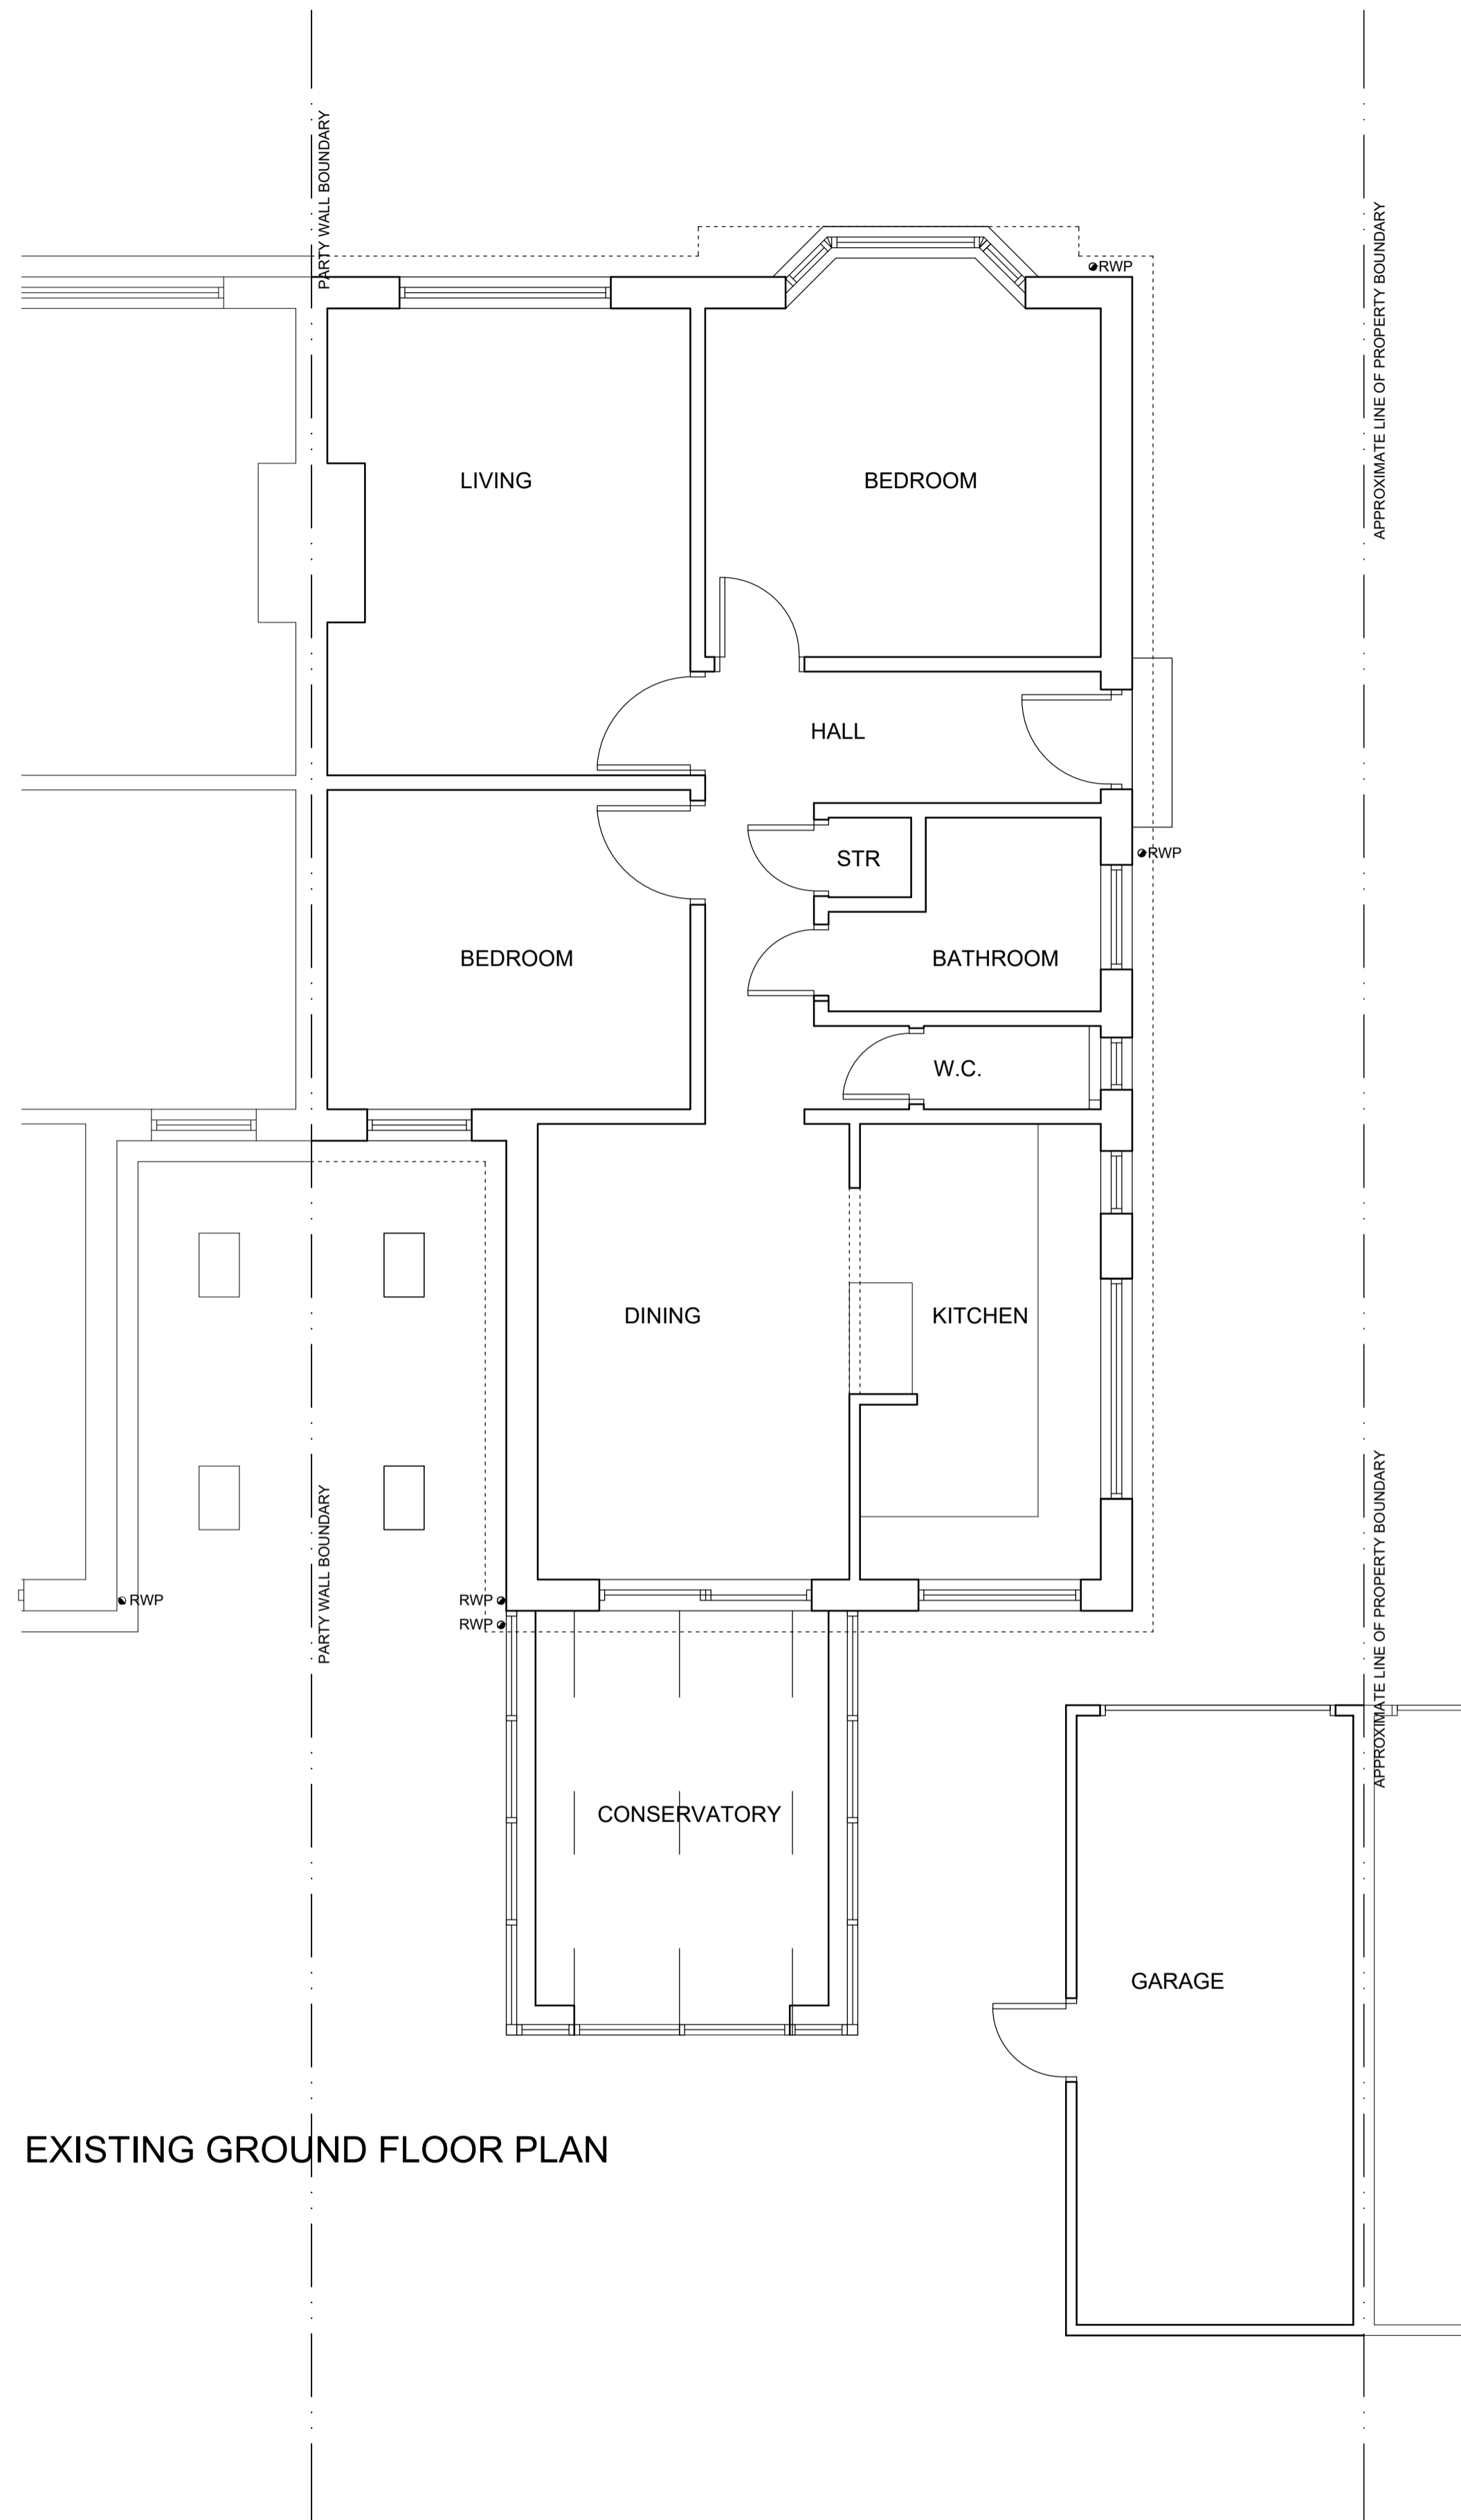

Project:  
PROPOSED ALTERATION AND EXTENSION AT  
13 CRANESWATER AVENUE  
WHITLEY BAY  
NE26 4NN

Client:  
MR AND MRS MOFFAT

Drawing:  
PLANNING DRAWINGS

EXISTING PLANS

Scale:  
1:50@A1

Date:  
NOV 23

Drawn:

Proj. No.:  
23-20

Dwg. No.:  
01

Rev No: