


- BOH Staff
- BOH Staff_Market
- Co-Working Space
- Community Hub
- Family Seating Area
- Flea Market
- Food and Beverage Stalls
- Main Dining Area
- Market Hall
- Plant
- Play Area
- Produce Stalls
- Public WCs
- Standard Stalls
- Youth Area

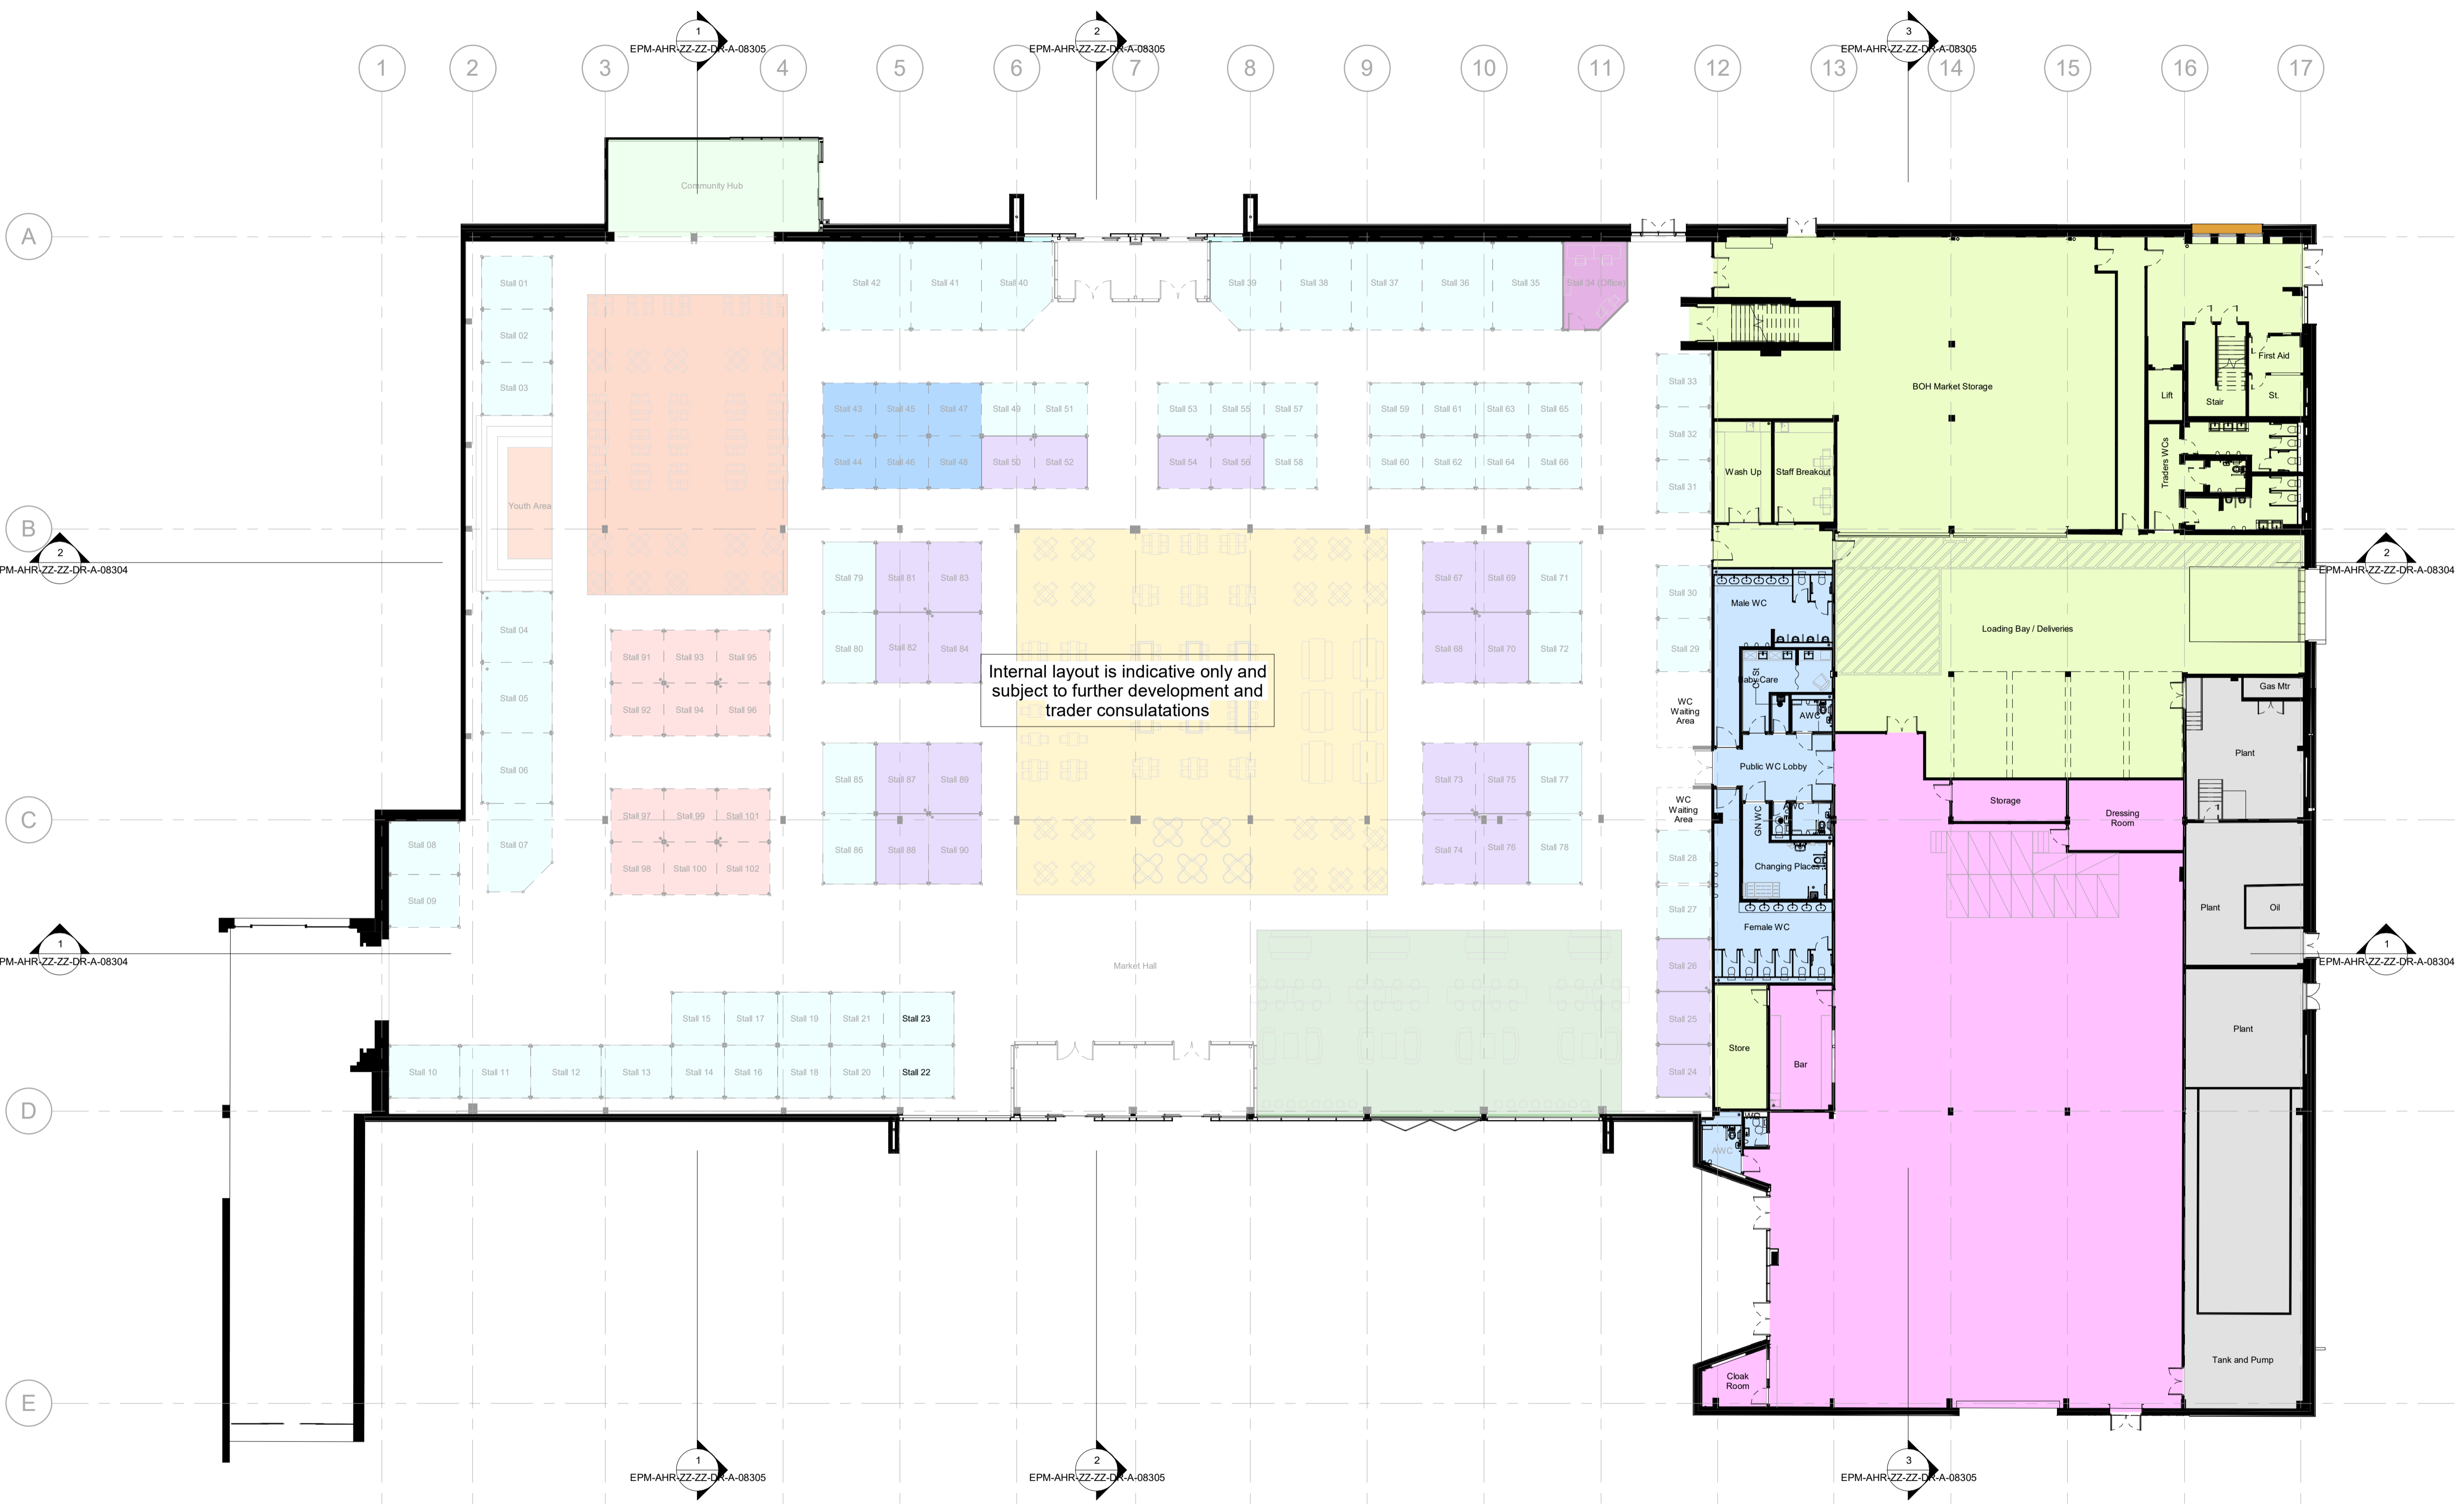

Internal layout is indicative only and subject to further development and trader consultations

P1	First Issue for Planning	11.12.23	MD	DM
Rev	Description	Date	Dr	App
original by		date created		approved by
MD		11/27/23		DM

AHR AHR Architects Ltd
 5th Floor
 55 Princess Street
 Manchester
 M2 4EW
 United Kingdom

T +44(0)161 8287900
 E manchester@ahr.co.uk
 www.ahr.co.uk

client name	Cheshire West and Chester Council		
project	Ellesmere Port Market		
drawing	Proposed Plans - Level 00		
computer file	110.32.1\F0EM_Profile_Folder_redacted\mchad.dum\Documents\Rev1_Plan_00_Rev1.dwg		plot date
project number	2023.00227.000	scale	1 : 200 @A1
drawing number	EPM-AHR-ZZ-00-DR-A-08301	rev	P1
		issue status	P1

This drawing is to be read in conjunction with all related drawings. All dimensions must be checked and verified on site before commencing any work or producing shop drawings. The originator should be notified immediately of any discrepancy. This drawing is copyright and remains the property of AHR.