


**NOTE:**  
No dimensions should be scaled from this drawing.

This is a certified original of the plan referred to in the application.

DATED:

SIGNED: \_\_\_\_\_  
for ARENA ARCHITECTS

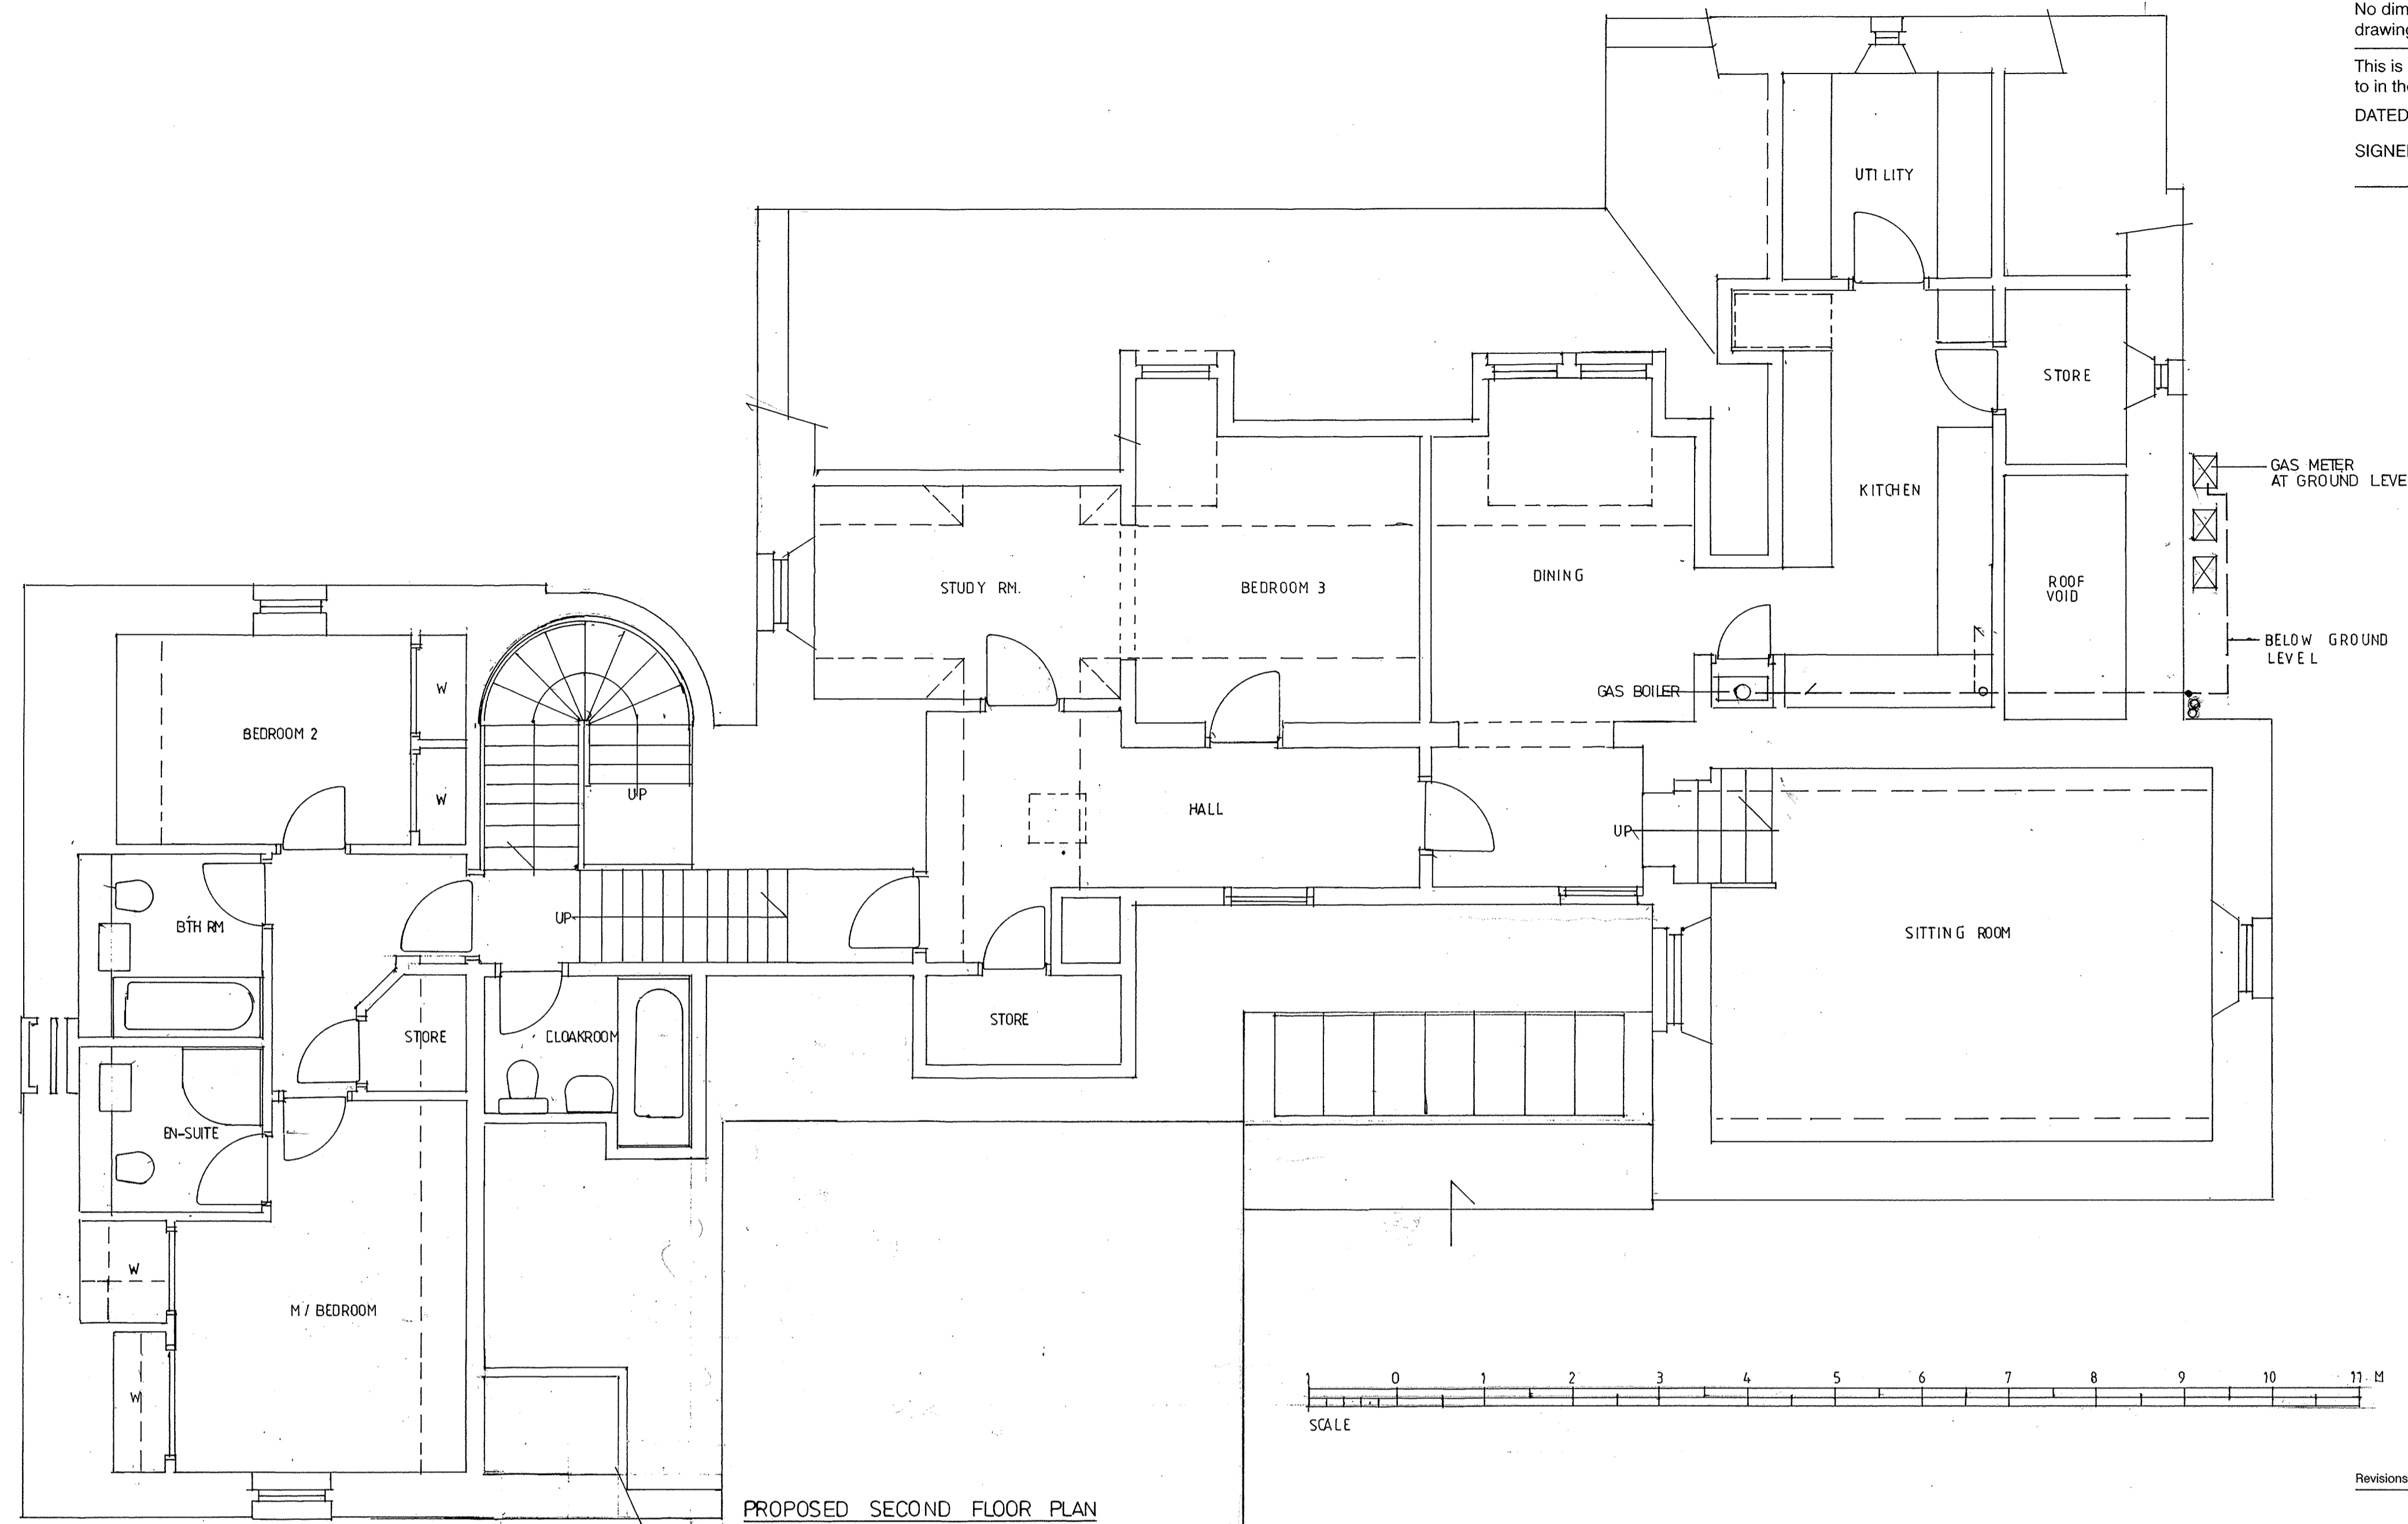

Revisions:


Client  
MR S. PATERSON

Project  
NEW GAS SUPPLY TO  
SPRINGWOOD HOUSE  
74 SPRINGWOOD AV. STIRLING.

Drawing Date  
EXISTING AND PROPOSED PLANS Scale  
AND ELEVATIONS 1/50, 100



**ARENA ARCHITECTS**  
37 HIGH BARHOLM  
KILBARCHAN  
RENFREWSHIRE PA10 2EG  
TEL: 01505 706699

Drawing No. \_\_\_\_\_ Revision \_\_\_\_\_

1097 PL 01

