



2. Plan
1:20

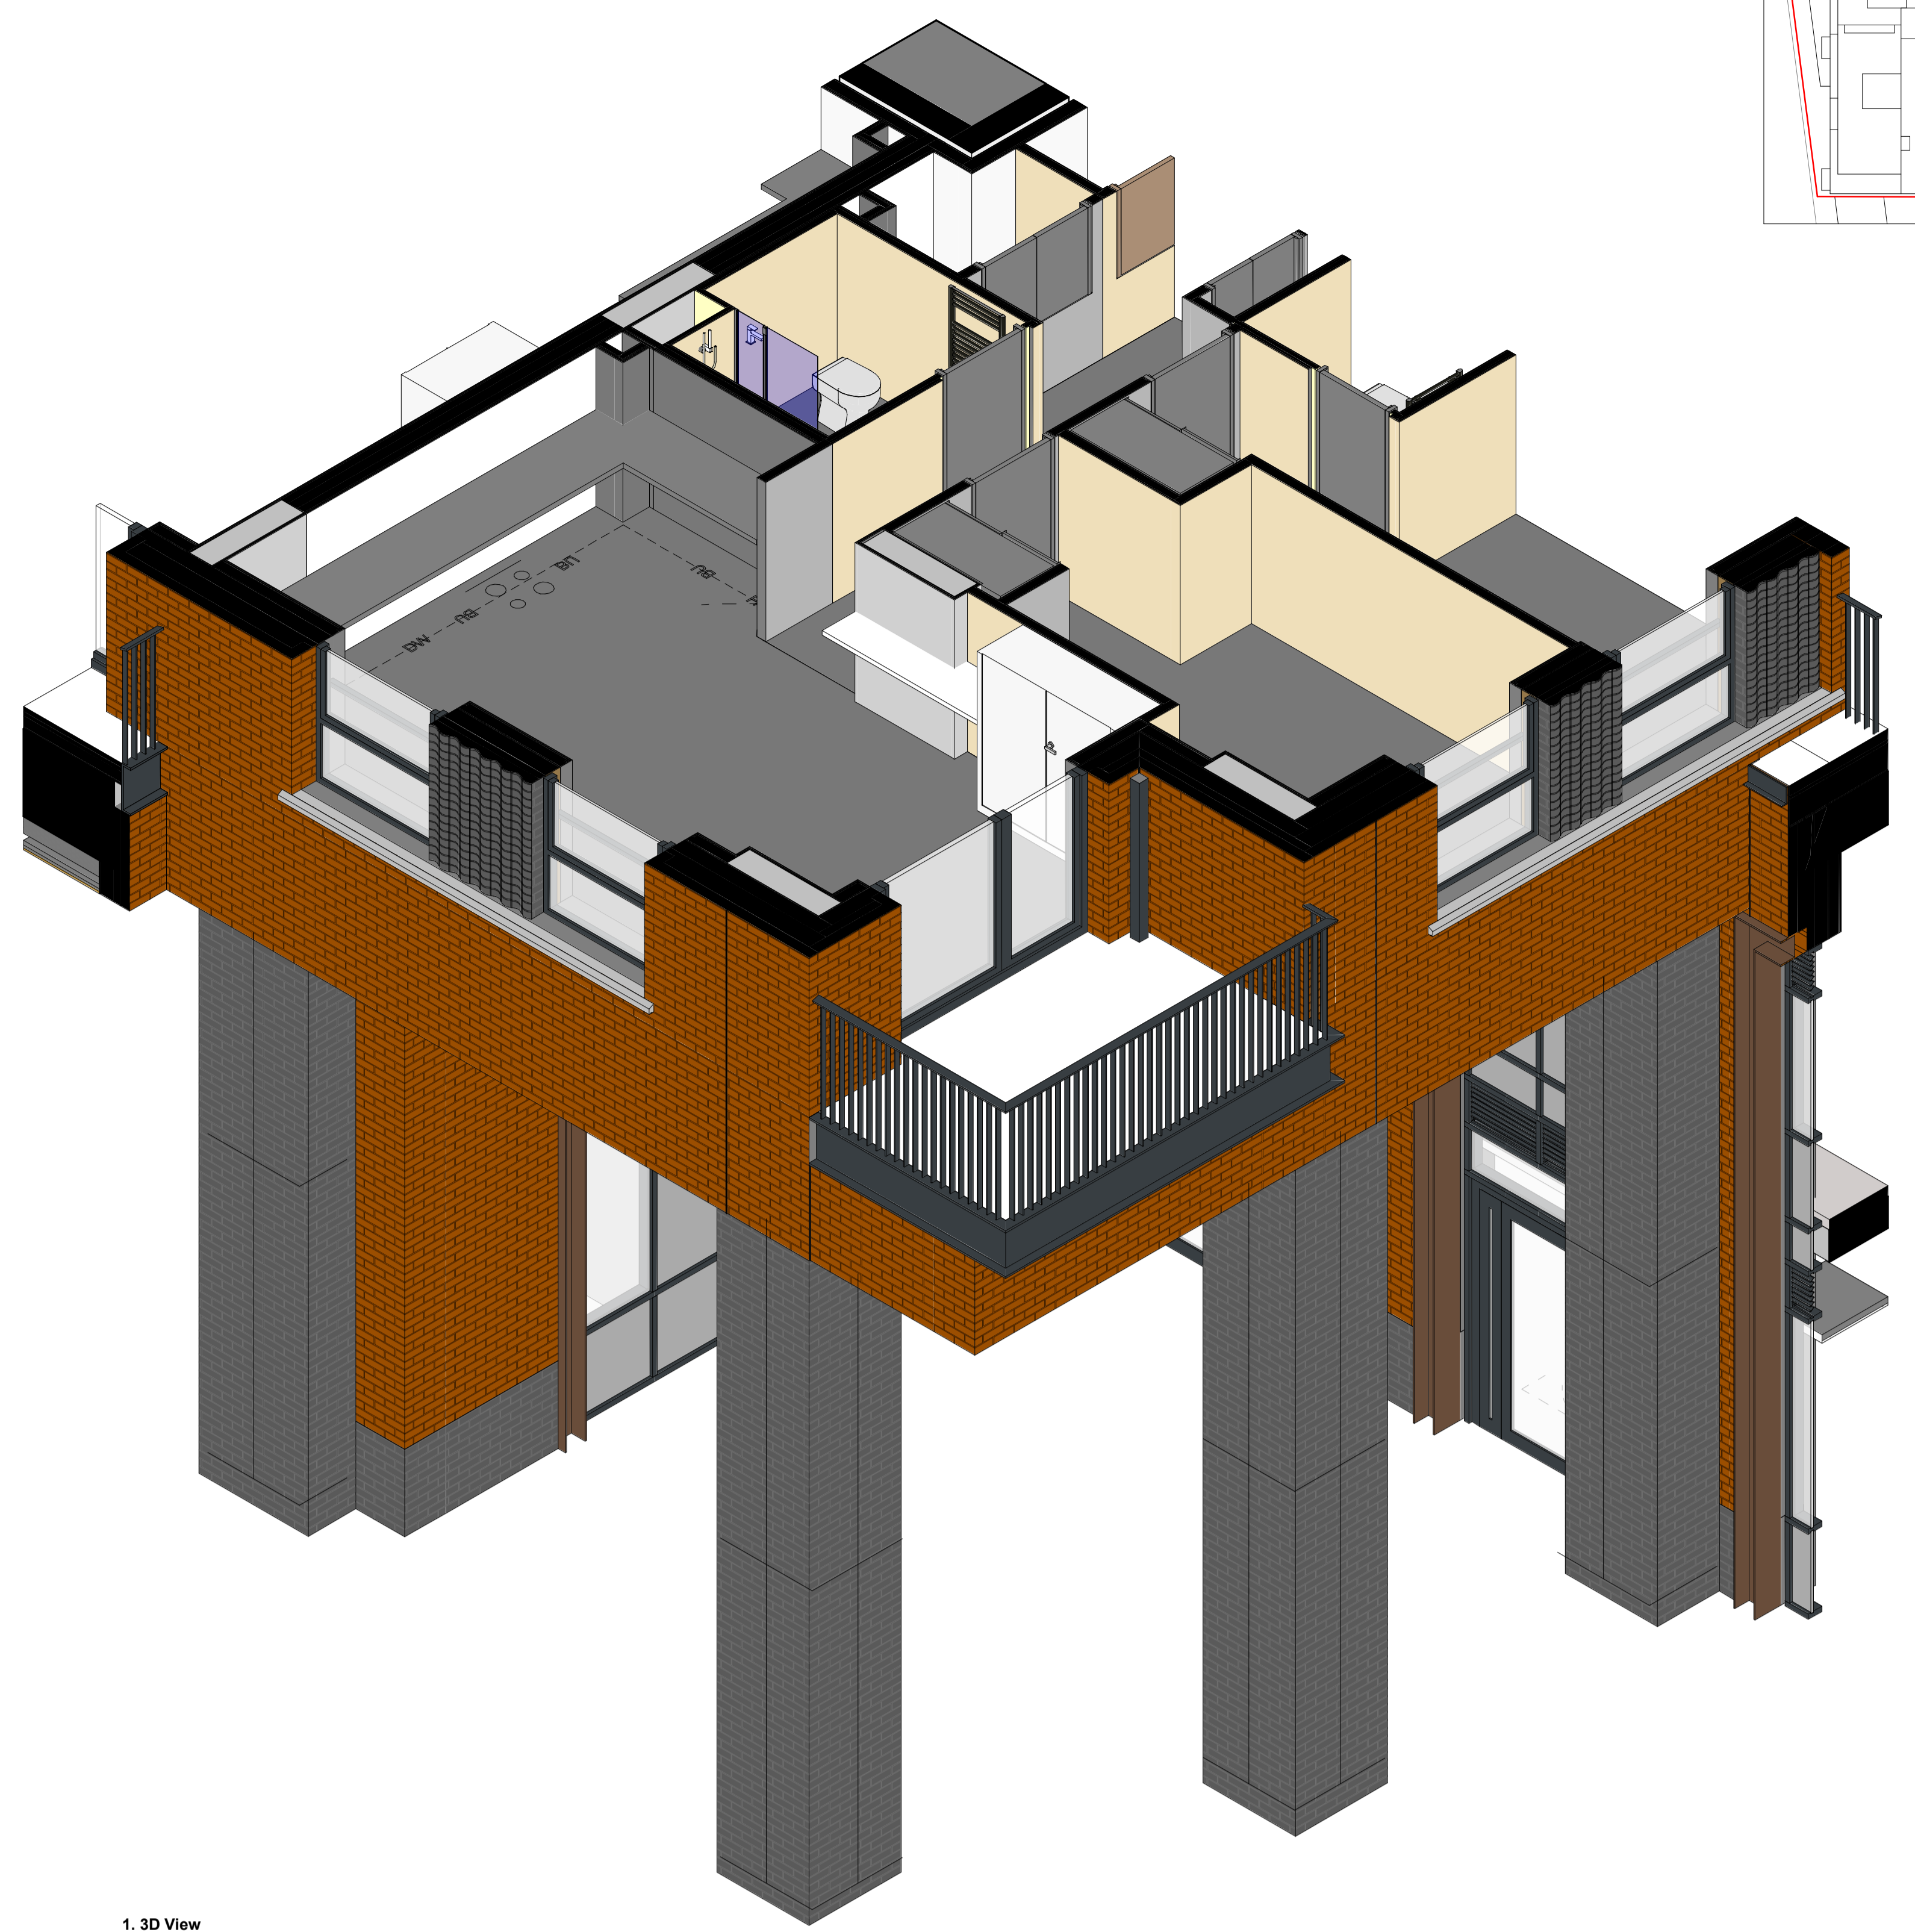

1. 3D View

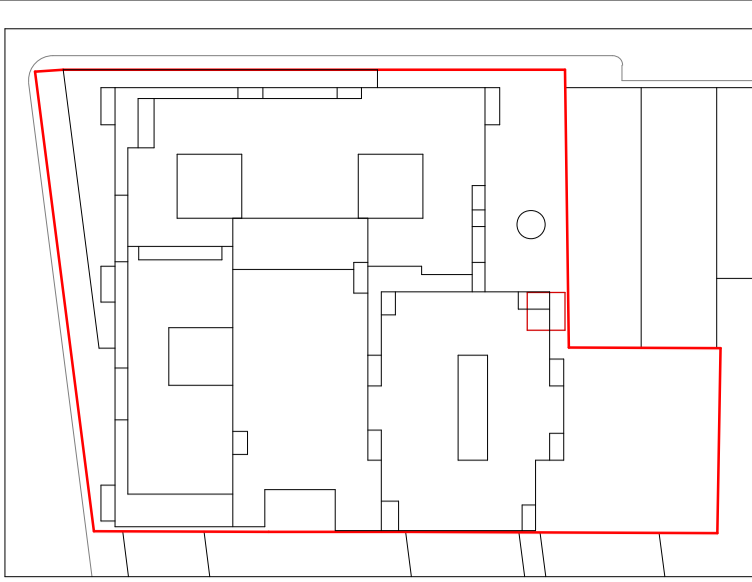

3. Elevation
1:20

4. Elevation
1:50

1. Inward opening windows – RAL 7016
2. Patio doors – RAL 7016
3. Steel balconies and balustrades – RAL 7016
4. Aluminium rainwater pipes – RAL 7016
5. Aluminium cills – RAL 7016
6. Precast concrete cills
7. Precast concrete capping
8. Red Brick façade – Hurstwood Multi
9. Blue Brick façade – Kettley Staffordshire Blue Engineering Brick
10. Curtain walling – RAL 7016
11. Base Spandrel panel - RAL 7016
12. First floor glass spandrel
13. Louvres – RAL 7016
14. Omitted
15. Facing Panel - Perforated Corten Steel
16. Commercial entrance canopies – Corten steel
17. GRC panelling and entrance porticos
18. Retained façade – existing brick wall
19. Steel Portico – RAL 7016
20. Balcony divider - Steel framing, RAL 7016
21. Balcony light - RAL 7016
22. Brick Special Panel - Kettley Staffordshire Blue Wavy Brick Special

Refer to drawing number GLE-AHR-XX-DR-A-08917-Material Palette for further information.

Revised by	Description	Date	Dr	App
TS		30-04-2021	KL	



client name	
HG Construction	
project	
49 - 53 Glengall Road	
drawing	
Bay detail 06	
drawing number	
2020.000475.000	
drawing name	
GLE-AHR-ZZ-ZZ-DR-A-20906	
revision	
C2	S1
date issued	
27.11.2023	
scale	
As indicated@A0	