



LOCATION PLAN


SCALE 1:1250

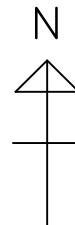

1:1250 SCALE BAR

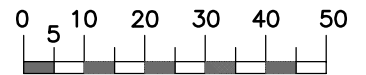

METRES

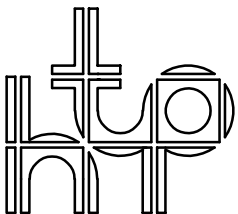

CONSULTING CIVIL & STRUCTURAL ENGINEERS

THE BARN, KEENS LODGE, WORTH LANE, LITTLE HORSTED
EAST SUSSEX, TN22 5TT 01825 750440

Project: 6 CHILTINGTON WAY, SALTDEAN

Drawing: LOCATION PLAN

Date. NOV 2023

Made by. ICH
Checked.

Scale. 1:1250 @A4

Drawing No. 23097-LP