



BLOCK PLAN


SCALE 1:500

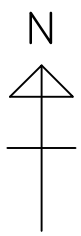

1:500 SCALE BAR

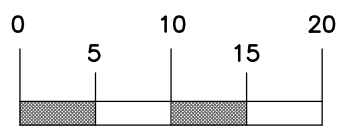

METRES

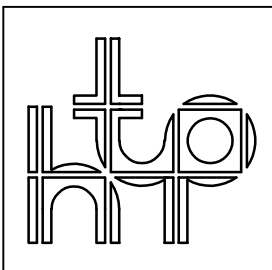

CONSULTING CIVIL & STRUCTURAL ENGINEERS THE BARN, KEENS LODGE, WORTH LANE, LITTLE HORSTED EAST SUSSEX, TN22 5TT 01825 750440	Date. NOV 2023
	Made by. ICH Checked. ICH
Project: 6 CHILTINGTON WAY, SALTDEAN	Scale. 1:500 @A4
Drawing: BLOCK PLAN	Drawing No. 23097-BP