
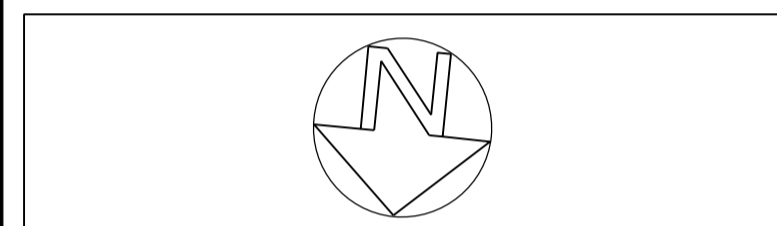


DRAWING, CONSTRUCTION AND MATERIAL NOTES :

1. THE COPYRIGHT OF THIS DRAWING IS VESTED IN PRINGLE DESIGN LIMITED AND IT MAY BE REPRODUCED IN WHOLE OR PART OR USED FOR THE MANUFACTURE OF ANY ARTICLE WITHOUT THE EXPRESS PERMISSION OF THE COPYRIGHT HOLDERS.
2. BE CERTAIN TO WORK TO FIGURED DIMENSIONS ONLY.
3. THIS DRAWING IS TO BE READ IN CONJUNCTION WITH ALL RELEVANT STRUCTURAL ENGINEERS, SERVICE ENGINEERS AND PRINGLE DESIGN - DRAWINGS AND SPECIFICATIONS.
4. IF YOU ARE NOT CERTAIN OF ANYTHING INDICATED ON THE DRAWINGS ASK!

- DRAWING KEY & SYMBOLS**
- existing wall / structure (tbc if structural by engineer)
 - proposed structural wall (tbc if structural by engineer)
 - proposed demolition
 - existing / proposed foul water drainage run (tbc)
 - proposed structural element (tbc by the engineer)
 - direction of staircase (arrow in upwards direction)

- ABBREVIATIONS**
- cbd cupbaord
 - ic inspection chamber
 - rwp rain water pipe
 - spp soil vent pipe
 - rl roof light / window

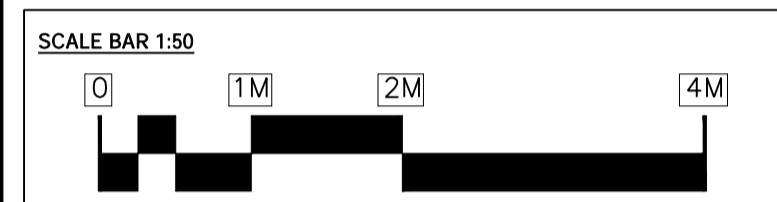

[E]	PLANNING APPLICATION SUBMISSION	[TW]	[20.07.22]
[D]	PRE-APPLICATION ADVICE SUBMISSION TO COUNCIL	[TW]	[06.05.22]
[C]	pre-application advice drawings to client	[TW]	[04.05.22]
[B]	drawings generally updated following meeting	[TW]	[19.04.22]
[A]	drawings generally updated ahead of design meeting	[TW]	[07.04.22]
[*]	preliminary issue for client review and comment	[TW]	[06.04.22]
[REV.]	[DESCRIPTION]	[BY]	[DATE]

STATUS: PLANNING APPLICATION SUBMISSION

PRINGLE.DESIGN

est. 2015 UK / SE

32 The Drive
Wallington
Surrey
SM6 9LX

28 Revell Road
Kingston-Upon-Thames
KT1 3SW

SITE:	28 REVELL ROAD Kingston-Upon-Thames KT1 3SW		
TITLE:	PROPOSED FLOOR PLANS (sheet 01 of 02)		
SCALE AT A1:	DATE:	DRAWN:	CHECKED:
1:50	06/04/22	TW	CP
PROJECT NO.:	DRAWING NO.:	REVISION:	
PD-0356	A1-15	E	