



BLOCK PLAN - 1:500

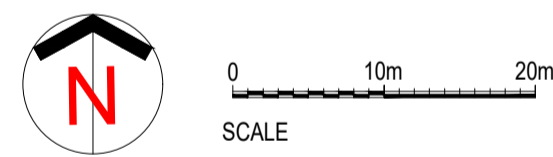


SIGNAGE KEY:

- Fascia Sign
- Projecting Sign
- Statutory Signage
- ATM Surround

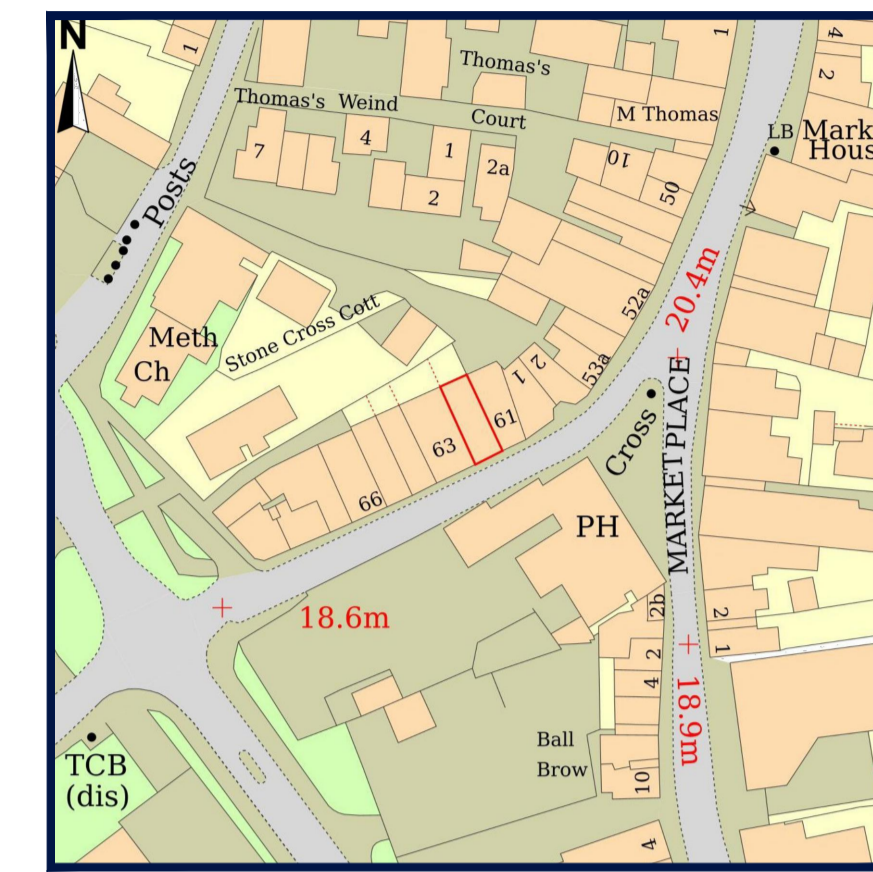

LOCATION PLAN - 1:1250

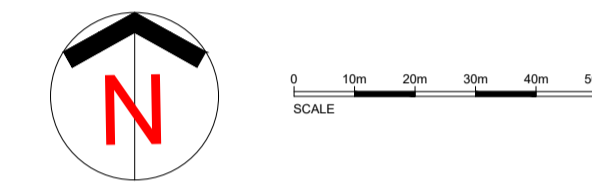

- 500mm Projecting Sign
- ATM Surround
- Statutory Signage
- Fascia Sign

REVISIONS	LETTER	DESCRIPTION	DATE