

EXTERNAL SCOPE OF WORKS:

- Replace 1no. Projecting signage with new 500mm. Retain existing brackets.
- Existing Projecting sign brackets to be painted blue to match new fascia.
- Replace 1no. Fascia and 1no. Logo with 1no. New blue fascia & 1no. New 290mm logo height. Logo to be externally illuminated.
- Trough light to be replaced to match new fascia.
- Replace 1no. ATM surround and decals with new.
- Replace statutory signage with new.
- **Window message not deployed.**


Core Red	Core Blue
#F9383D 0, 87, 69, 2 032 C	#011546 100, 90, 40, 40 282 C



Front Elevation

**DRAWINGS PRODUCED FROM RECORD INFORMATION ONLY.  
ALL DIMENSIONS TO BE CHECKED ON SITE PRIOR TO MANUFACTURE  
AND INSTALLATION**

ALL DIMENSIONS MUST BE CHECKED ON SITE.  
ONLY FIGURED DIMENSIONS ARE TO BE WORKED FROM.  
DISCREPANCIES MUST BE REPORTED TO THE ARCHITECT BEFORE  
PROCEEDING.  
THIS DRAWING IS BASED ON BEST KNOW INFORMATION

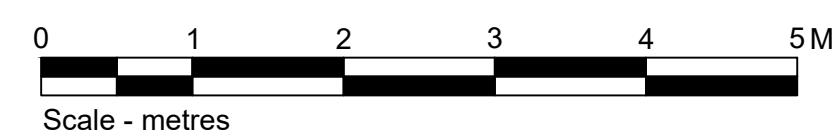

LETTER	DESCRIPTION	DATE
#	#	#
#	#	#
#	#	#

**ISG**  
ISG  
Boleyn House,  
St Augustines  
Business Park,  
Whitstable  
Kent CT5 2QJ

© This drawing remains the Copyright of Four Architecture and Design and may not be reproduced in whole or in any part without prior written permission.  
**NOTE:**  
All proprietary goods and materials are to be fitted in accordance with manufacturer's instructions. Codes of Practise and British Standards. All dimensions to be verified by the Contractor on site. Do not scale drawings, work to figured dimensions only.  
ALL REFERENCES SHOULD BE READ IN CONJUNCTION WITH THE MOST CURRENT NATIONWIDE DESIGN GUIDES.



**GARSTANG (0982)  
Brand Update**

BRANCH NAME & PREFIX: <b>GARSTANG</b> 62 Church Street			DRAWING TYPE: <b>PROPOSED EXTERNAL ELEVATION</b>			
SCALE @ A1: 1:50	SCALE @ A3: 1:100	DATE DRAWN: 19.09.2023	STATUS: PROPOSED	PROPERTY LOCATION CODE: GA03	DRAWING REF NO: PR.00.E1	REV. /
DRAWN BY: HU		CHECKED BY & DATE: JNA	JOB REF:			