


TOP BEAD APLIED TO MAINTAIN GRAIN CONTINUITY AS EXISTING

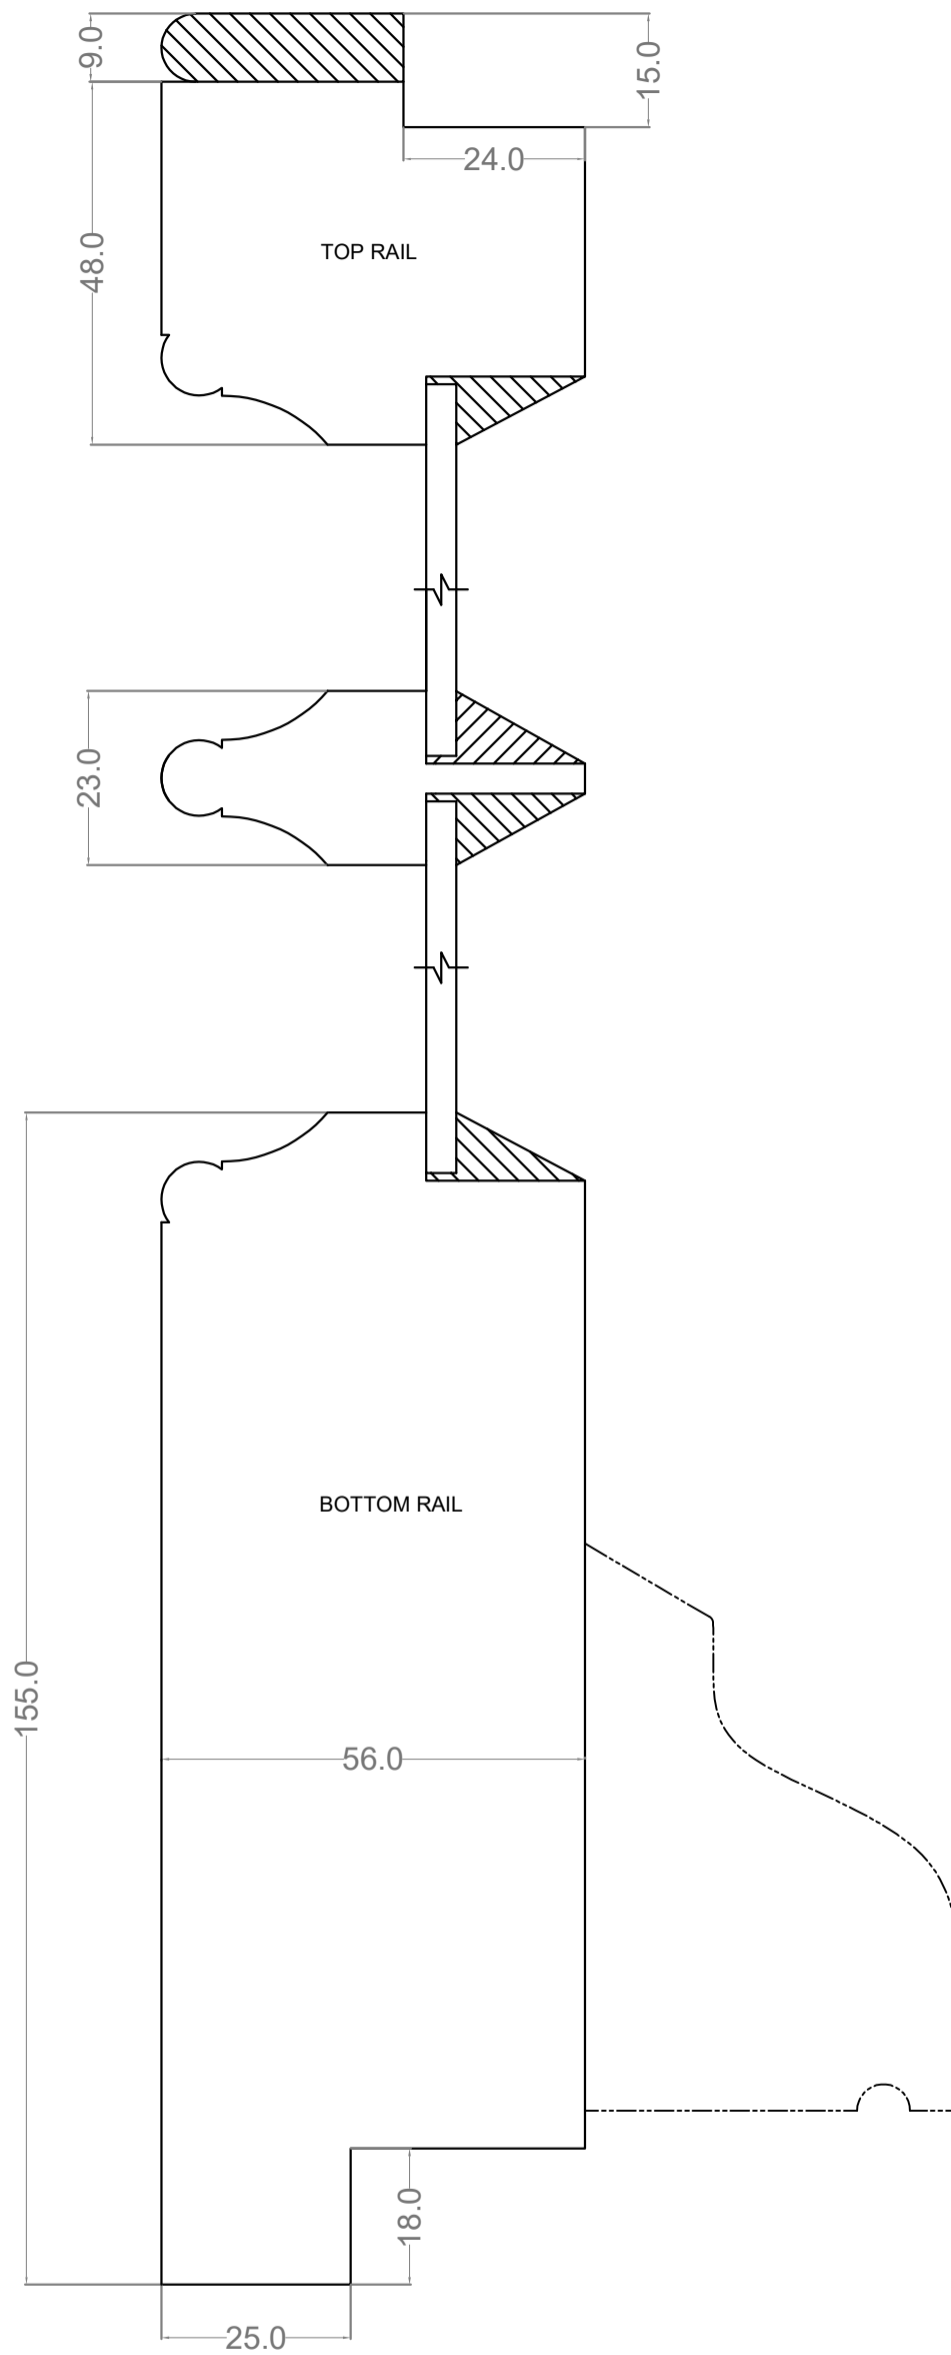

SITE OF NEW DRIP BARS
-EXISTING ONES NON ORIGINAL.
SUGGEST MAX 75H - 50W

LAROSSER
Bespoke Joinery

K B H

BUILDING SERVICES LTD

Title:
PORTMAN SQUARE DRAWING ROOM
TOP +BOTTOM RAILS

Comments:
SURVEY 14. NOV. 2022.

Created by:
Grzegorz Jasnoch

Date:
13.01.2023

Scale:
1:1