


TOP BEAD APPLIED TO MAINTAIN GRAIN CONTINUITY (AS EXISTING)

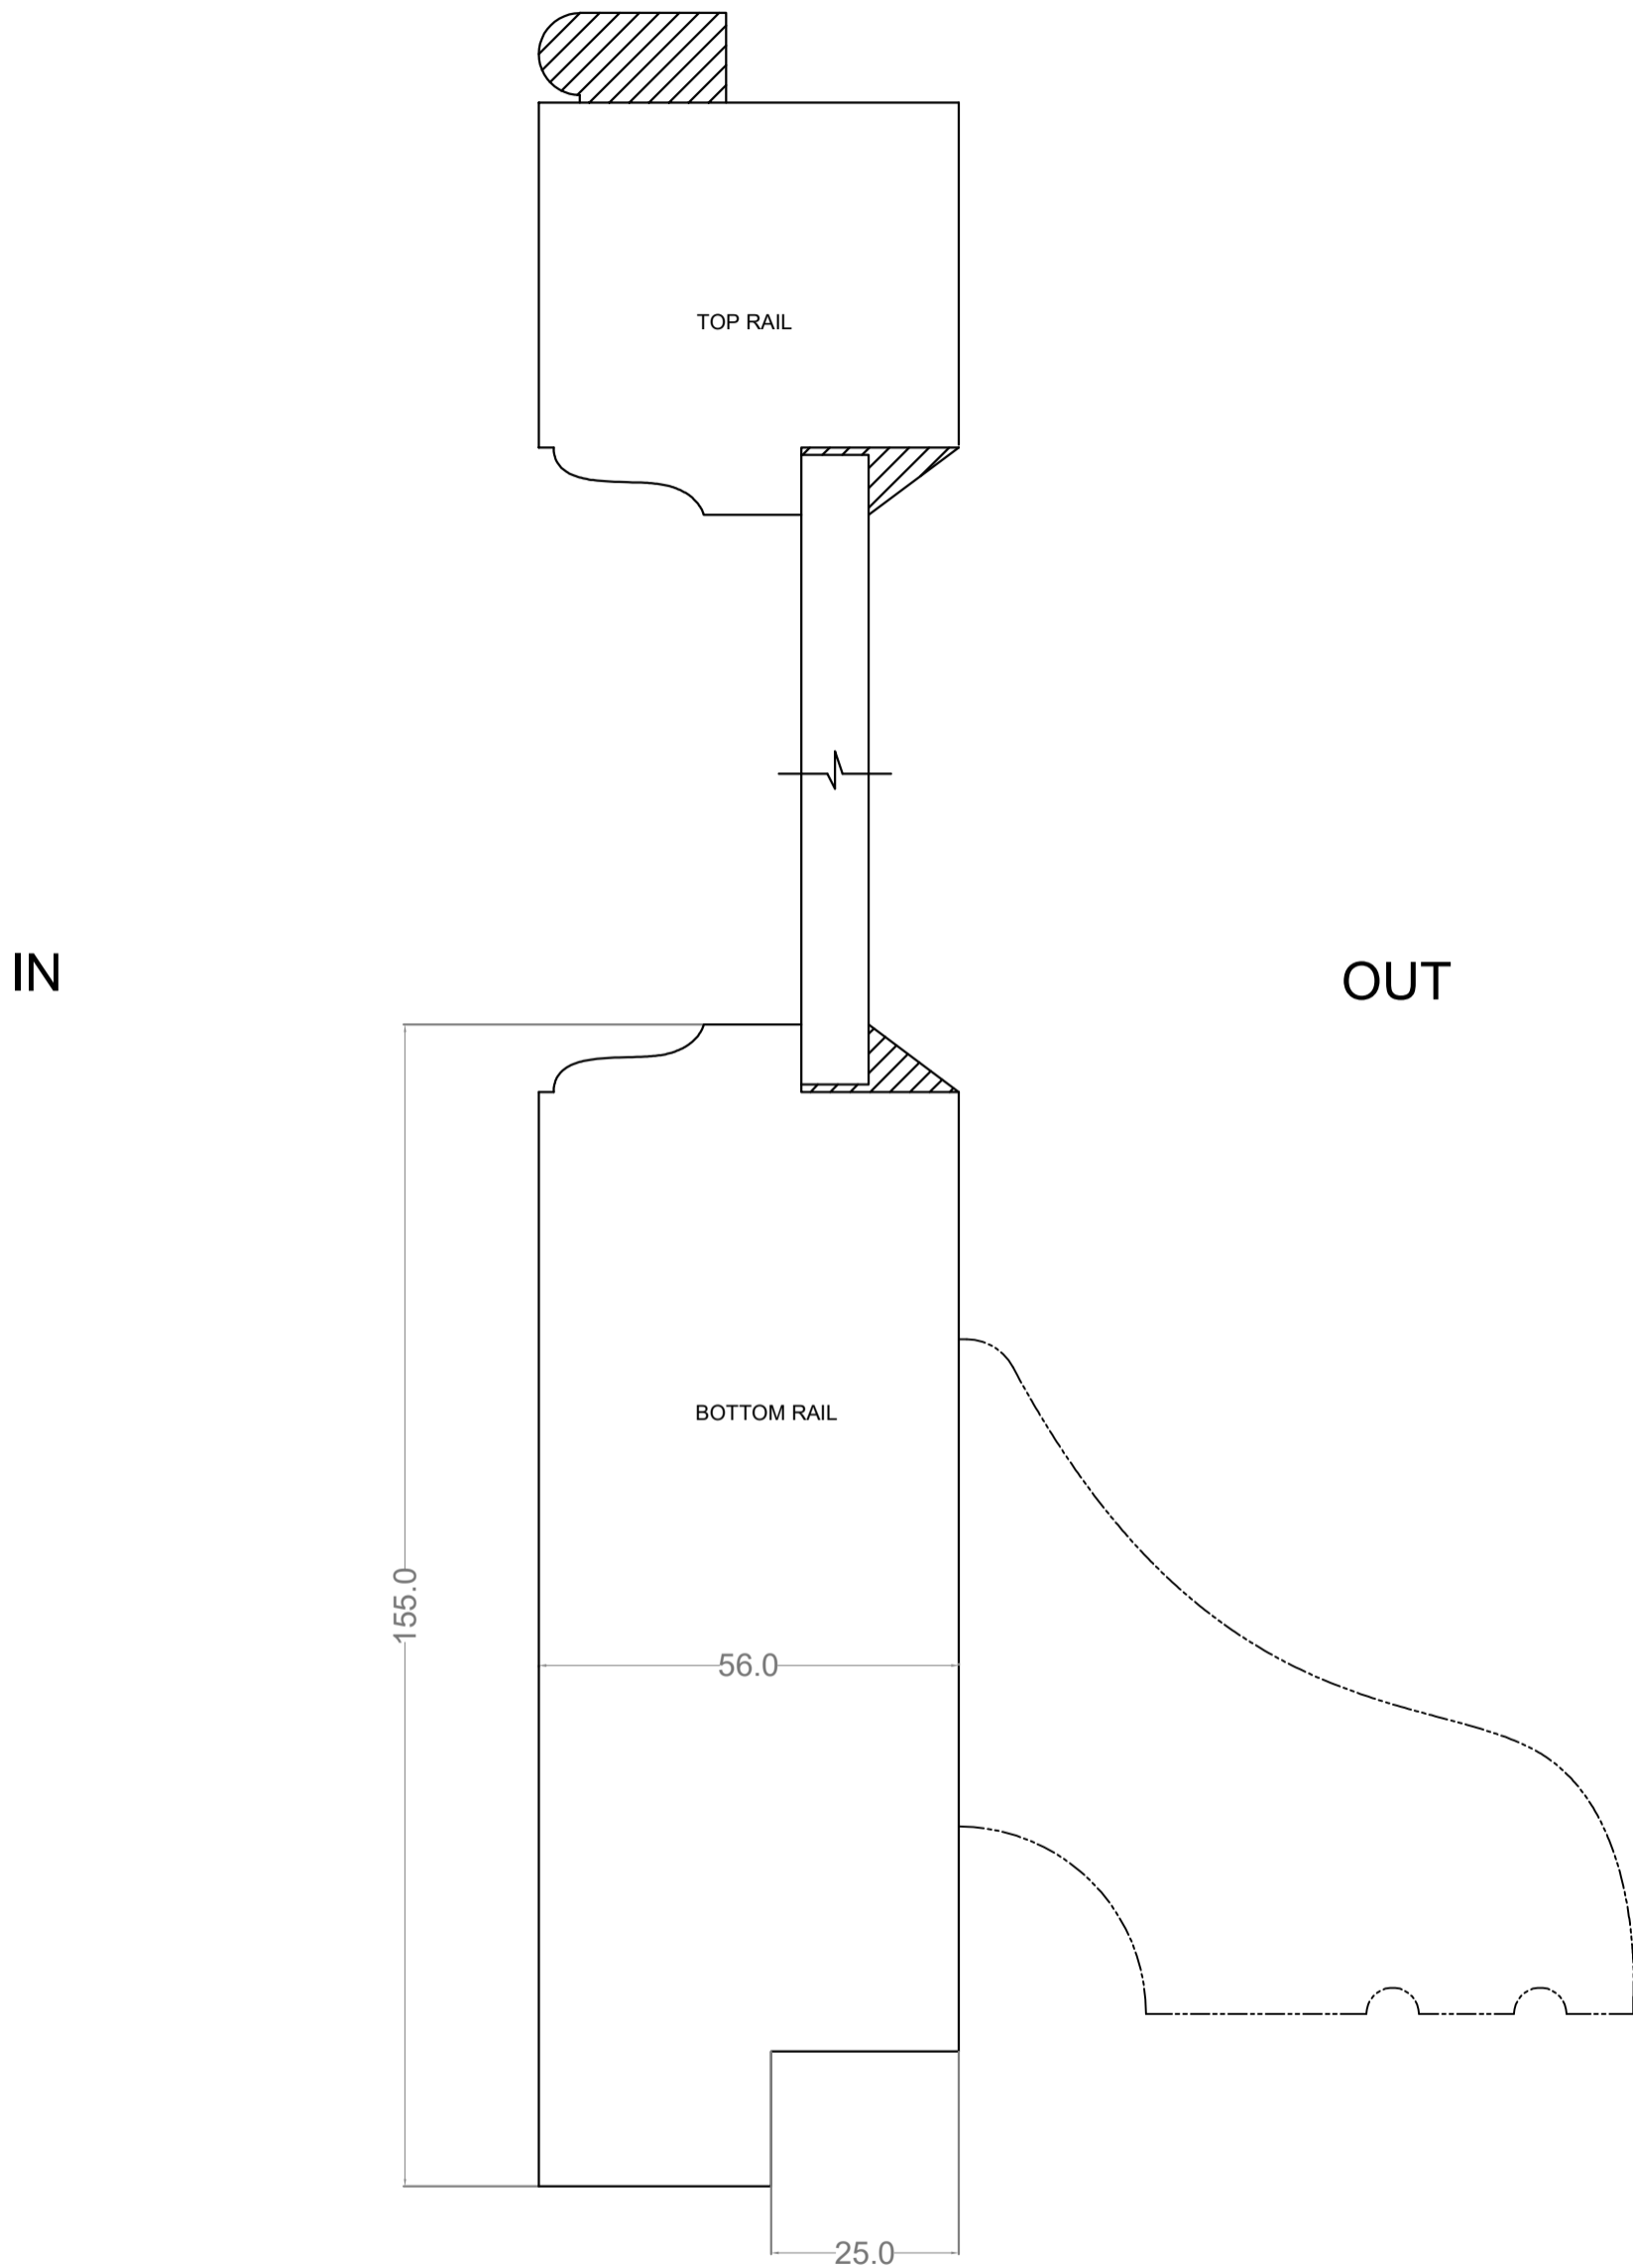

LAROSSER
Bespoke Joinery

K B H

BUILDING SERVICES LTD

Title:
PORTMAN SQUARE GLOUCESTER
LOUNGE + VESTIBULE BAR
TOP + BOTTOM RAILS

Created by:
Grzegorz Jasnoch

Date:
18.01.2023

Scale:
1:1

Comments:
SURVEY 14. NOV. 2022.